
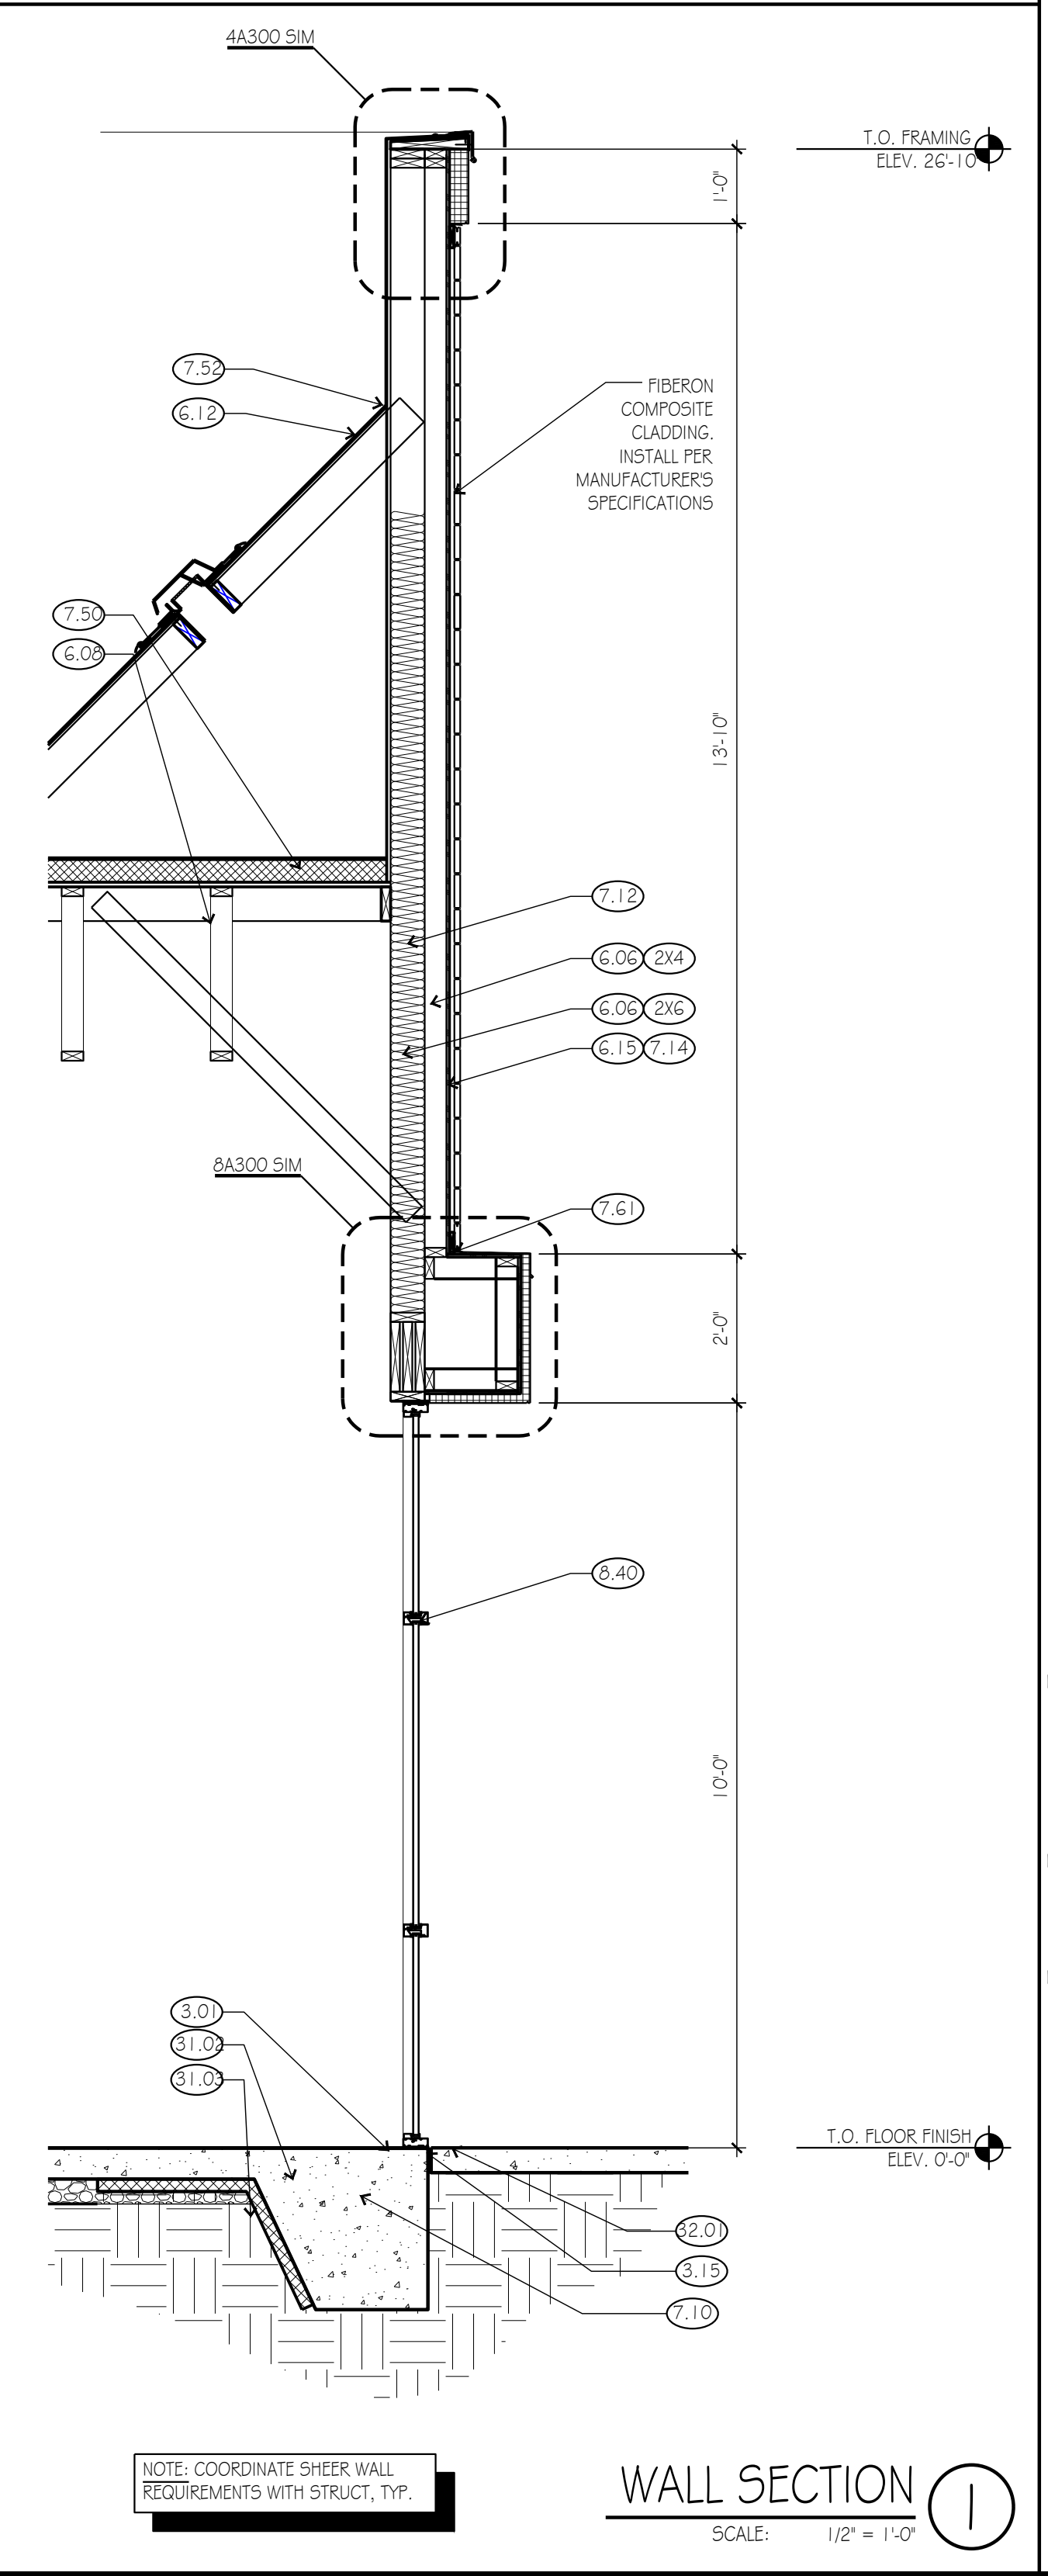
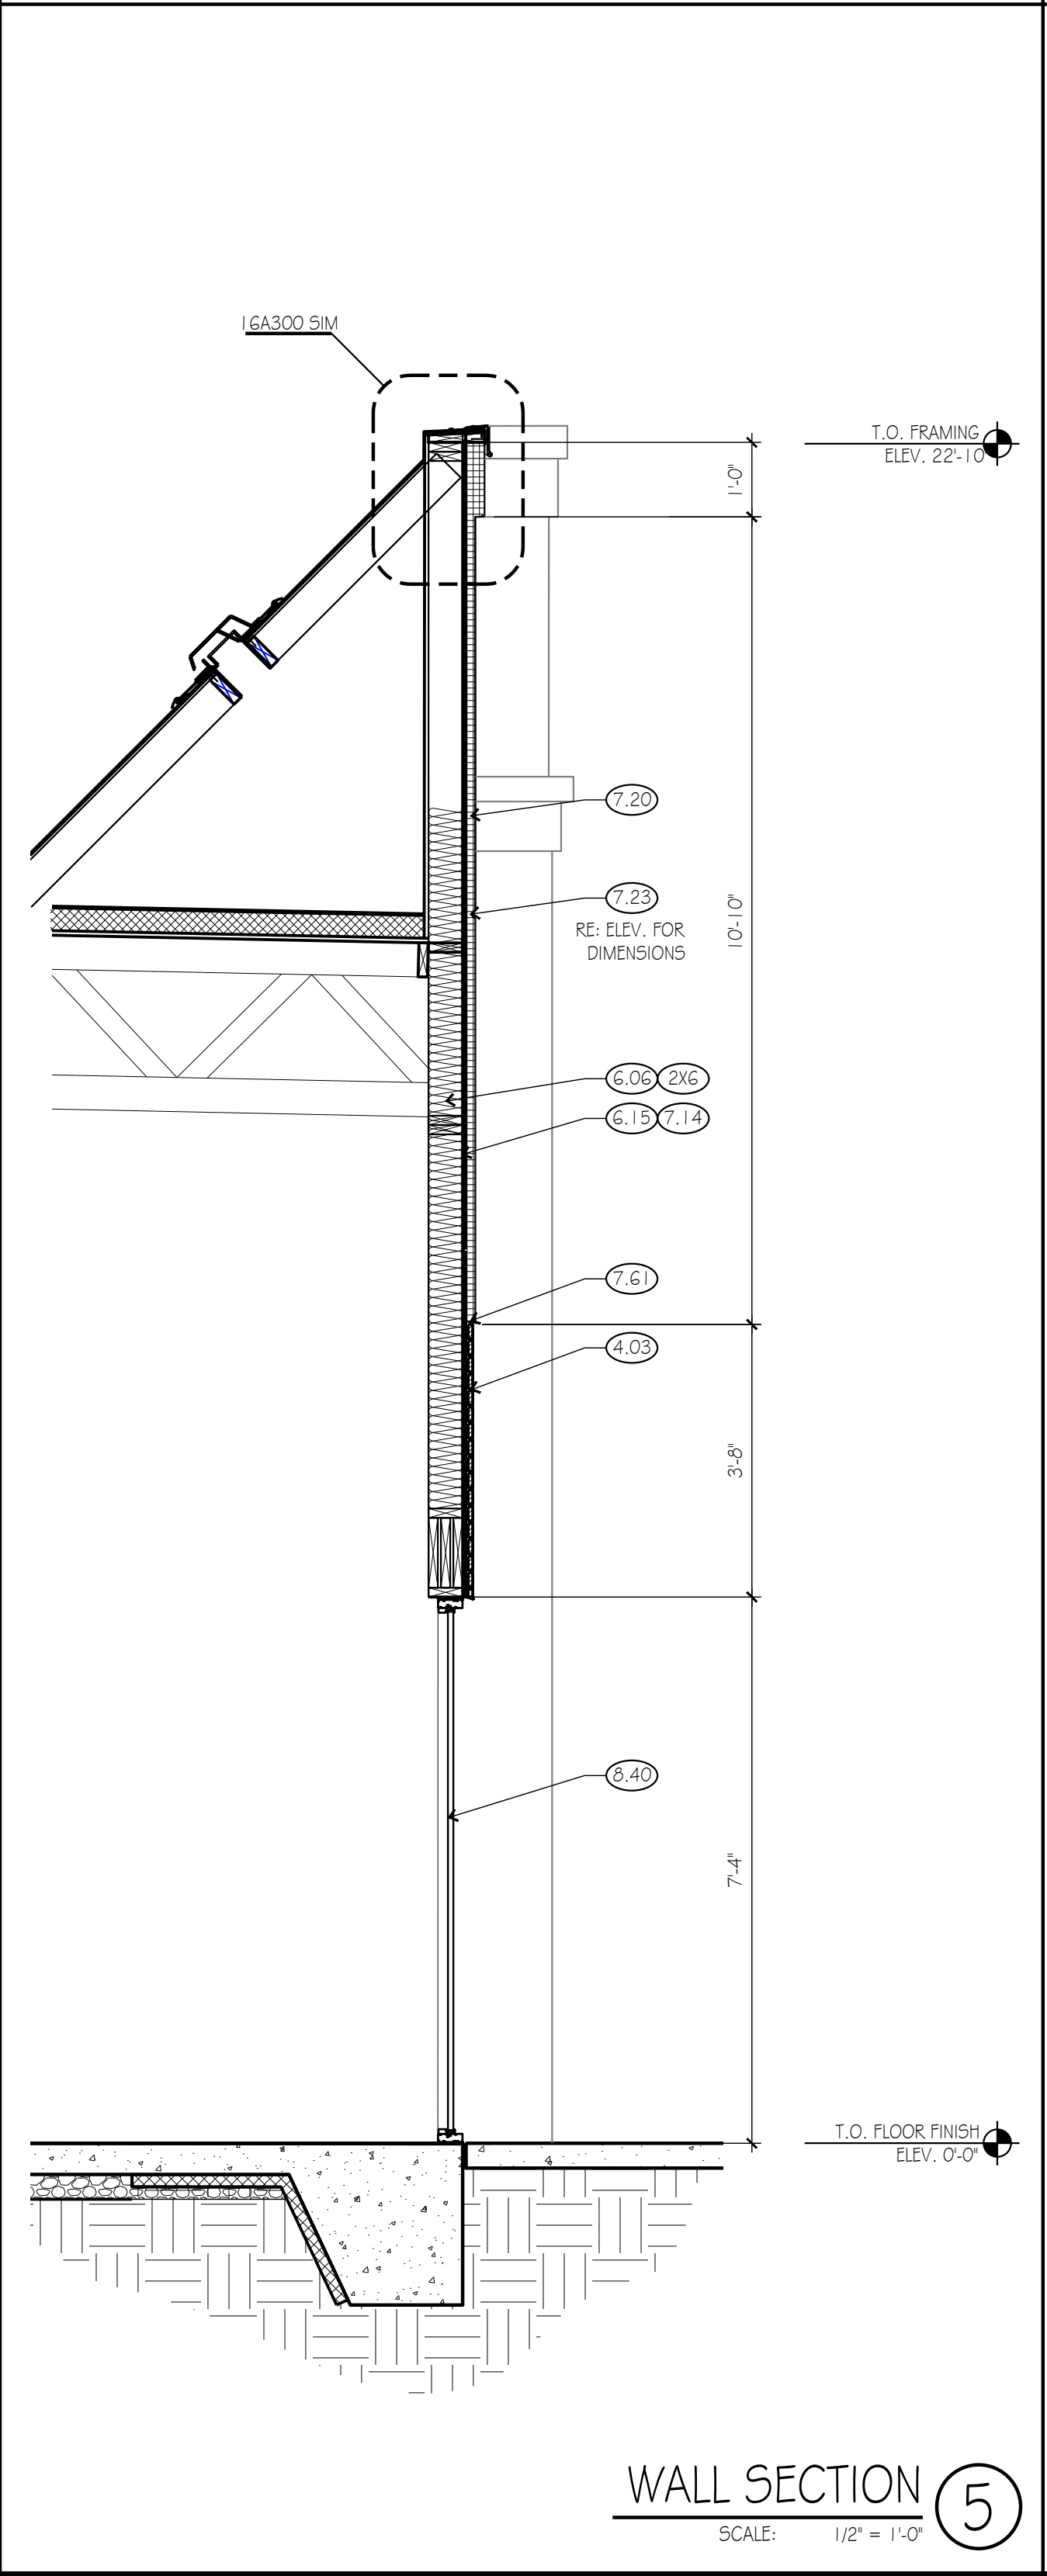
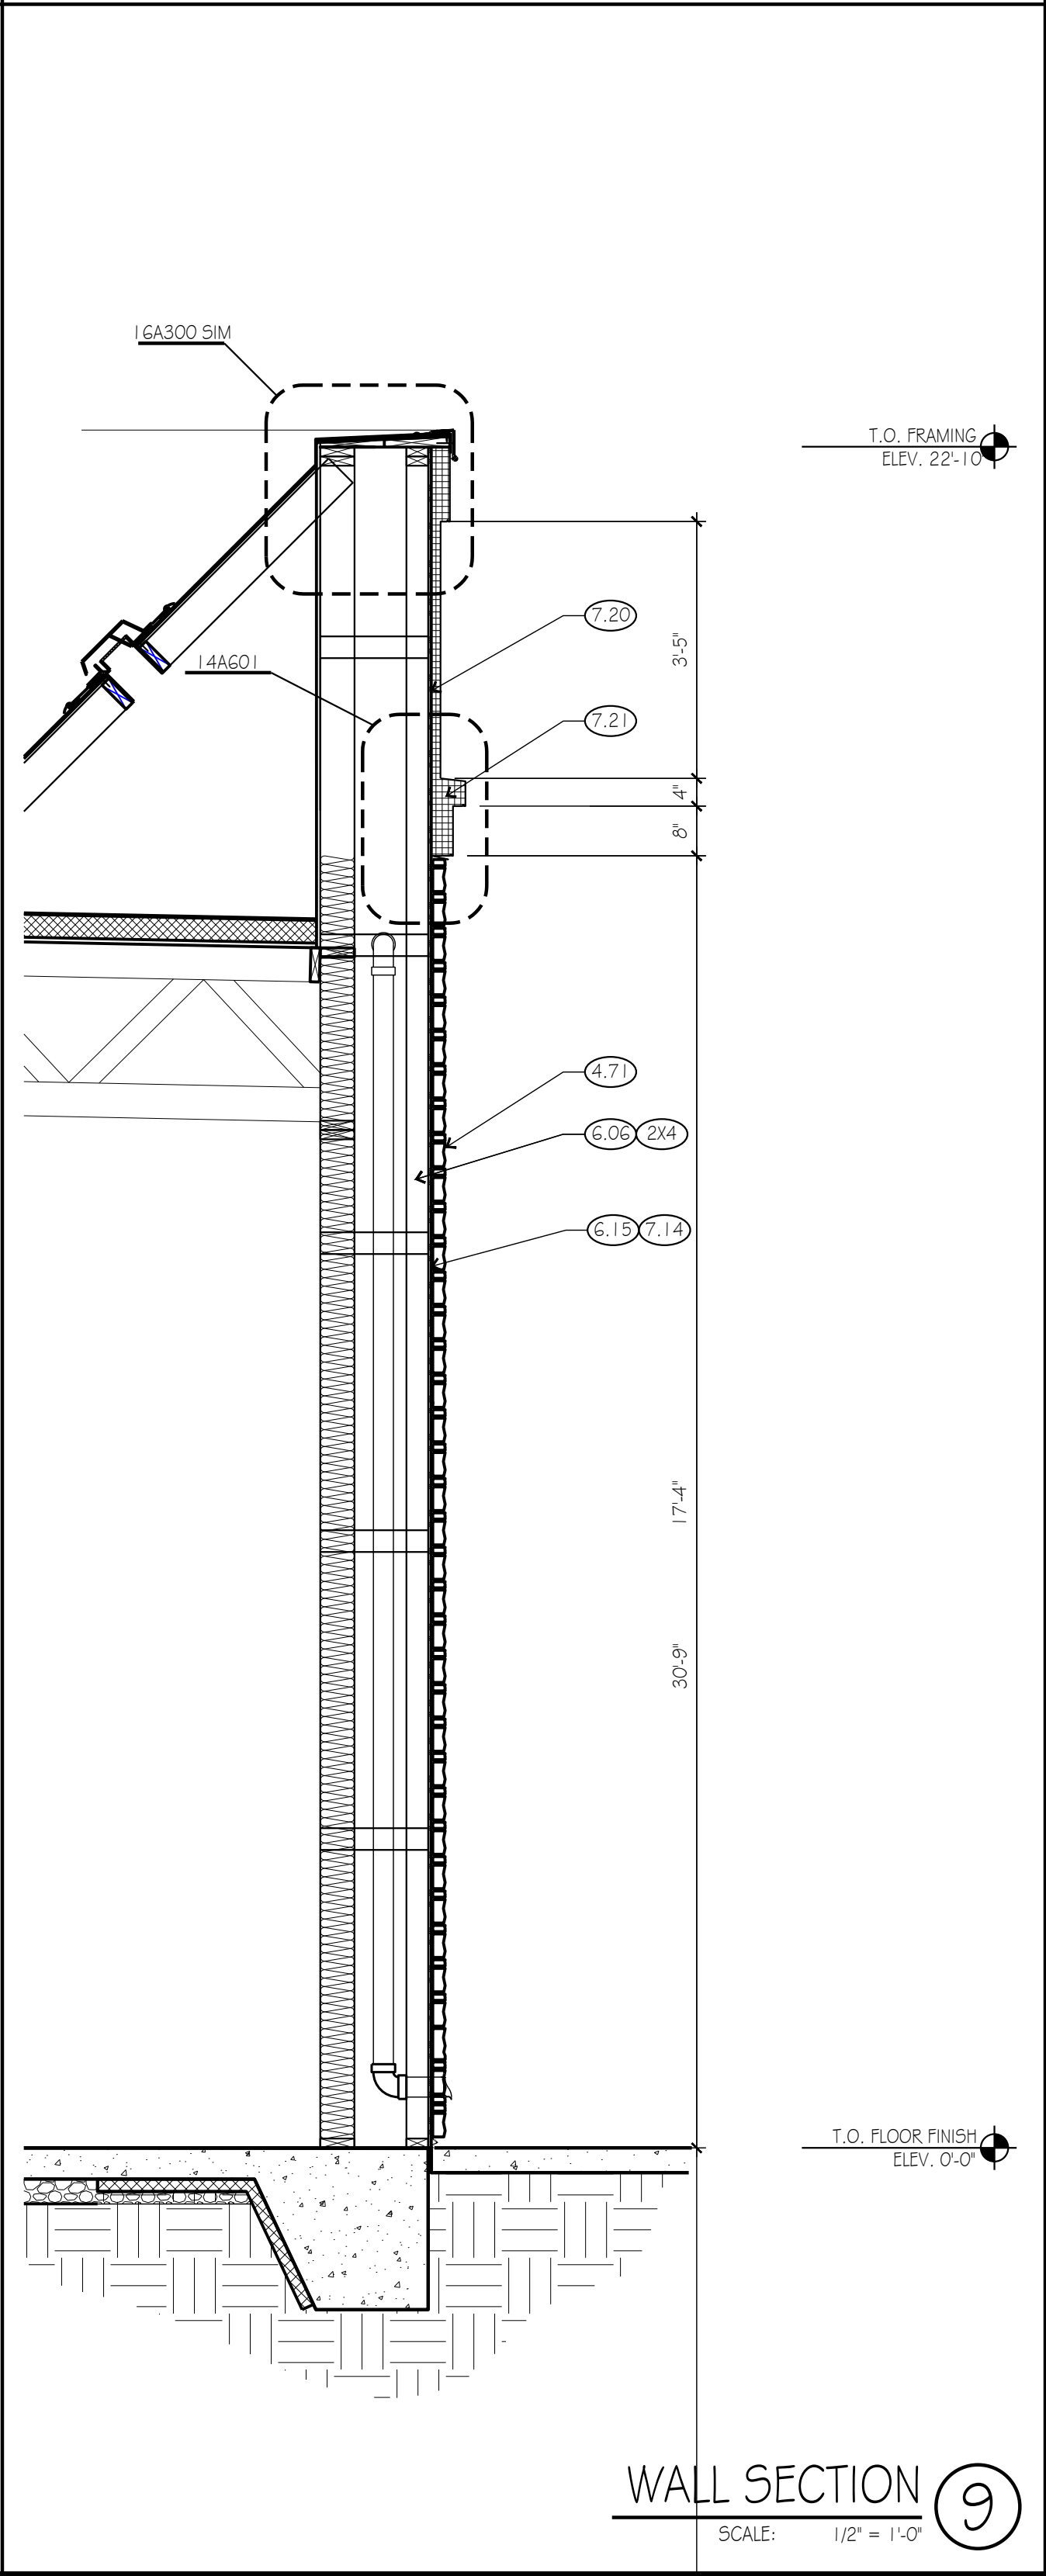


KEY NOTES: (NOT ALL NOTES ARE USED)	
DIV 03	CONCRETE (RE: STRUCTURAL DWGS)
3.01	CONC FOOTING & FOUNDATION
3.02	TROWEL FINISH CONC AT STEM WALL TOP
3.03	#4 RE-BAR DOVELS @ 4'-0" OC EPOXY SET INTO 6" DEEP DRILLED HOLES IN EXISTING CONC SLAB - ALIGN TOP OF NEW SLAB W/ EXISTING
3.11	4" CONC SLAB OVER VAPOR BARRIER
3.15	1/2" W SNAP-CAP JOINT FILLER W/ SEALANT
DIV 04	MASONRY (RE: EXTERIOR FINISH SCHEDULE)
4.01	MASONRY WALL W/ HORIZ JOINT REINF @ 24" OC; RE: STRUCTURAL FOR VERT REINF (WIDTH)
4.03	THIN BRICK VENEER & MORTAR BED W/ MTL LATH
4.04	2" MIN CAVITY W/ DRAINAGE MESH @ BASE
4.05	MASONRY THRU-WALL FLASHING W/ MTL DRIP EDGE & WEEPS @ 24" OC MAX
4.06	SOLID GROUT FILL BELOW THRU-WALL FLASHING
4.70	CAST STONE TRIM UNIT
4.71	SIMULATED STONE & MORTAR BED W/ MTL LATH
DIV 05	METALS (RE: STRUCTURAL DWGS)
5.01	STRUCTURAL STEEL COLUMN (RE: STRUC.)
5.02	STRUCTURAL STEEL BEAM (RE: STRUC.)
5.03	STRUCTURAL STEEL CHANNEL (RE: STRUC.)
5.04	STRUCTURAL STEEL TUBE (RE: STRUC.)
5.05	STRUCTURAL STEEL ANGLE (RE: STRUC.)
5.40	COLD-FORMED MTL FRAMING @ 16" OC (WIDTH)
5.50	MTL DOWNSPOUT BOOT - ANCHOR TO FDN
5.52	PTD 18" WIDE STEEL LADDER TO ROOF
5.71	PTD DECORATIVE METAL CANOPY
DIV 06	WOOD, PLASTICS AND COMPOSITES
6.01	WOOD BLOCKING (SIZE)
6.03	PRESERVATIVE TREATED WD BLKG (SIZE)
6.04	PRESERVATIVE TREATED WD SHIMS @ 16" OC MAX FOR 1/2" MIN SLOPE AT BLKG ABV
6.05	PTD 3/4" FRT PLYWD
6.06	2X WD FRAMING @ 16" OC
6.07	PLYWD DECKING RE: STRUCT
6.08	ENGINEERED WOOD TRUSS
6.09	DOUBLE 2X WOOD FLAT
6.10	1/2" GLASS-MAT GYP SHTH - SEAL JOINTS TYP
6.11	1/2" GLASS-MAT GYP SOFFIT BD W/ PAINTED SKIM COAT FINISH
6.12	1/2" GLASS-MAT ROOF BOARD SHEATHING
6.15	1/2" CDX PLYWD SHTH RE: STRUCT
6.16	3/4" CDX PLYWD SHTH
DIV 07	THERMAL AND MOISTURE PROTECTION
7.01	LINE OF ROOF BEYOND
7.10	2" X 24" MIN RIGID PERIMETER INSULATION
7.11	3 1/2" (R-11) BATT INSUL
7.12	6" (R-20) BATT INSUL
7.14	WEATHER-RESISTANT BARRIER @ SHEATHING
7.20	1 1/2" (UNO) WATER DRAINAGE EIFS W/ PRE-WRAPPED EDGE TRIM - MECH ATTACH @ FRT PLYWD
7.21	PRE-WRAPPED FOAM TRIM (TYPE/PROFILE)
7.22	1/8" MAX OPEN JOINT FOR EIFS DRAINAGE
7.23	3/4" MAX EIFS REVEAL
7.24	EIFS FORMED DRIP-EDGE REVEAL
7.25	1 1/2" (UNO) STANDARD EIFS W/ PRE-WRAPPED TRIM BOARDS ON MASONRY SUBSTRATE
7.26	CEMENT-BD. PLASTER MECH. ATTACH TO FRAMING
7.27	PRE-WRAPPED FOAM TRIM ON CEM. PLASTER - ADHESIVE ATTACH & EXTEND FABRIC & BASE COAT SKIMMED ONTO SUBSTRATE (BACKWRAP FABRIC @ BOTTOM)
7.50	ROOF MEMBRANE & INSULATION ON AIR-BARRIER - ADD PROTECT MEMB 6" ALL-AROUND UTILITY SUPPORTS, TYP
7.51	24" X 24" WALKWAY PADS AT 30" OC TYP
7.52	FULLY-ADHERED ROOF MEMBRANE UP PARAPET TO UNDER SHT MTL COPING
7.53	1/4" TYP TAPERED ROOF INSUL TO DRAIN
7.60	SHT MTL COPING & CONT CLEAT
7.61	SHT MTL FLASHING: FOLD-BACK EDGES, TYP
7.62	THRU-WALL FLASHING
7.63	SHT MTL COUNTERFLASHING
7.67	SHT METAL WEEP SCREED PER MANUFACTURER
7.69	4" X 5" (UNO) SHT MTL DOWNSPOUT
7.71	30" X 36" ROOF HATCH W/ LADDER SAFETY POST AND ROOFTOP SAFETY RAILING
7.81	TOP OF WALL FIRESTOP SEALANT
7.82	FIRE STOP SEALANT @ PENETRATIONS IN FIRE WALL
7.90	CONT 3/8" SEALANT W/ BACKING
7.91	CONT 3/8" SEALANT W/ WEEPS @ 24" OC
7.92	FASTENER W/ NEOPRENE WASHER
DIV 08	OPENINGS
8.01	PTD HOLLOW METAL DOOR & FRAME, GALV. @ EXT. TYP.
8.40	1" INSUL LOW-E GLASS (TEMPER AT TYP) IN ALUM FRAMING - SHIM/SEAL ALL AROUND TYP.
8.41	SINGLE PANE LOW-E GLASS (TEMPER AT TYP) IN ALUM FRAMING - SHIM/SEAL ALL AROUND TYP.
8.71	FLUSH MTD EMERGENCY KEY ACCESS BOX @ 5'-6" ABV GRADE - VERIFY LOCATION W/ AHJ
DIV 09	FINISHES
9.11	5/8" TYPE 'X' GYP BD W/ CJ5 @ 30'-0" MAX.
9.12	5/8" TYPE 'X' GLASS-MAT BACKER BOARD
DIV 10	SPECIALTIES
10.11	TYPICAL SIGNAGE (N/C) - PROVIDE PLYWD BACKING & ELEC POWER CONNECTION
10.12	8" HT INT MTD WHITE PSV BUILDING ADDRESS NUMBERS ABV ENTRY - VERIFY TEXT W/ AHJ
10.71	METAL AWNING W/ PTD GALV STL FRAME @ 48" OC TYP. PROVIDE BLOCKING AS REQUIRED
DIV 31	EARTHWORK
31.01	LINE OF FINISH GRADE; RE: CIVIL DWGS
31.02	4" MIN DRAINAGE FILL
31.03	COMPACTED BACKFILL
DIV 32	EXTERIOR IMPROVEMENTS
32.01	2" BROOM-FIN CONC PAVT

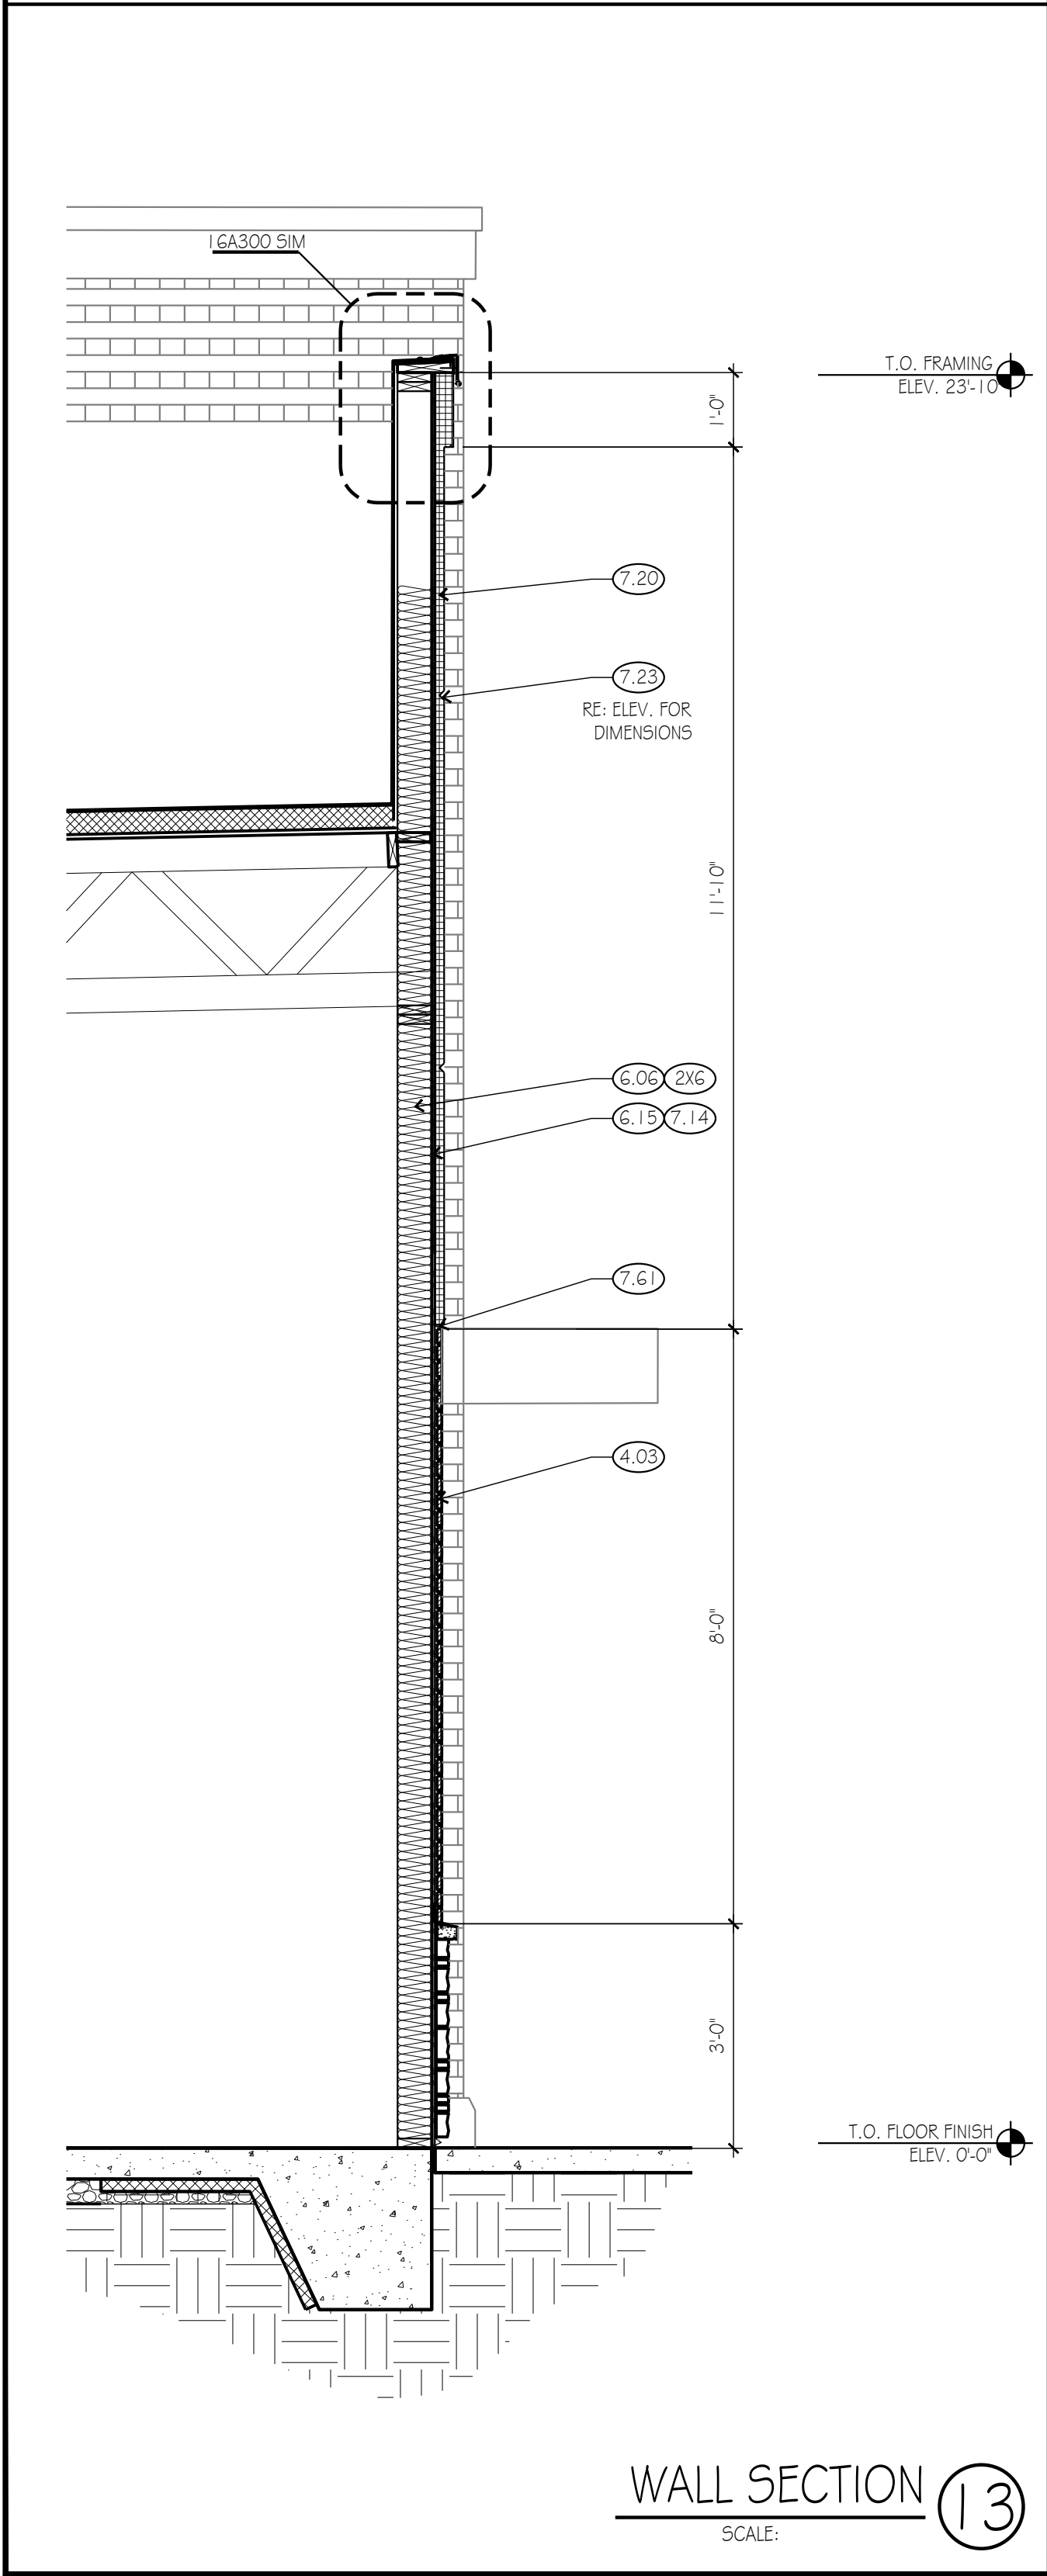

NOTE: COORDINATE SHEER WALL REQUIREMENTS WITH STRUCT. TYP.
WALL SECTION 1
SCALE: 1/2" = 1'-0"

hckloverarchitect

8813 PENROSE LANE, SUITE 400 • LENEXA, KS 66219
ph: 913.649.8181 • fx: 913.649.1275 • www.hcklover.net

THIS DRAWING has been prepared by the Architect, or prepared under his direct supervision as an instrument of service and is intended for use only on this project. All Drawings, Specifications, Ideas and designs, including the overall layout, form, arrangement, and composition of spaces and elements portrayed, constitute the original, unpublished Work of the Architect. Any reproduction, use, or disclosure of the information contained herein without the written consent of the Architect is strictly prohibited.

© 2021 H.C. KLOVER ARCHITECT

THE ARCHITECT DISCLAIMS responsibility for the existing building structure, site conditions, existing construction elements, or any documents, drawings or other instruments used for any part of this Project which do not bear the Architect's seal. The Architect's services are undertaken only in the interest of the Project Owner. No obligation is assumed by the Architect for the benefit of any other entity.

RELATED DOCUMENTS: This Drawing is a single component of an integrated set of Construction Documents. General and Supplementary Conditions of the Contract, General Requirements, Specifications and other drawings may affect the Work described. Failure to review and integrate the design intent of the whole of the Construction Documents does not relieve the Contractor from providing a complete Project.

COURTLY WITH all laws, codes, ordinances and regulations with authorities having jurisdiction and with requirements of the Landlord, if applicable. Do not start Work until all permits and required approvals are obtained.

VERIFY ACTUAL CONDITIONS and dimensions prior to construction. Commencement of work constitutes verification and acceptance of all existing conditions. Application of a material or equipment item to Work required by others constitutes acceptance of the Work and assumption of responsibility for satisfactory installation.

DIMENSIONS SHOWN are to finish face of a material unless otherwise indicated. CALCULATE & MEASURE dimensions - DO NOT SCALE drawings unless otherwise directed.

project title

CFT RETAIL BUILDING

2901 S. CHURCH STREET
MURFREESBORO, TN 37127

project number
20045.003

drawing issuance
PERMIT/BID SET 6.1.2021

drawing revisions
No. Description: Date:

professional seal

PRELIMINARY
NOT FOR
CONSTRUCTION

drawing title
WALL SECTIONS

drawing number
A302