


Schedule									
Symbol	Label	Quantity	Comments/Notes	Description	Number of Lamps	Fixture Model	Lumens Per Lamp	Light Level Footcandle	Wattage
	A	3	VILLA LIGHTING-XGBM-FT-LED-HO-NW-HSS	CONTACT RYAN ZINSELMEIER- 314-531-2600	1	XGBM-FT-LED-HO-NW-HSS.i	17194	1	288.8
	B	2	VILLA LIGHTING-XGBM-3-LED-HO-NW-HSS	CONTACT RYAN ZINSELMEIER- 314-531-2600	1	XGBM-3-LED-HO-NW-HSS.i	13942		288.3
	D	1	VILLA LIGHTING-XGBM-FT-LED-HO-NW-HSS	CONTACT RYAN ZINSELMEIER- 314-531-2600	1	XGBM-FT-LED-HO-NW-HSS.i	17194		577.6

Summary						
Description	Symbol	Area	Min	Max	Min/Max	Area/Min
CALC SUMMARY- PAVED SURFACE	+	4.0 c	10.3 c	0.6 c	17.2:1	6.7:1
CALC SUMMARY- PROPERTY LINE	+	1.9 c	7.3 c	0.0 c	N/A	N/A
TRASH ENCLOSURE	+	5.2 c	6.7 c	3.8 c	1.8:1	1.4:1

- Notes
- Minimum clearance 22' (20' minimum)
  - Clearance of 10' minimum over all structures.
  - Clearance of 10' minimum over all structures.

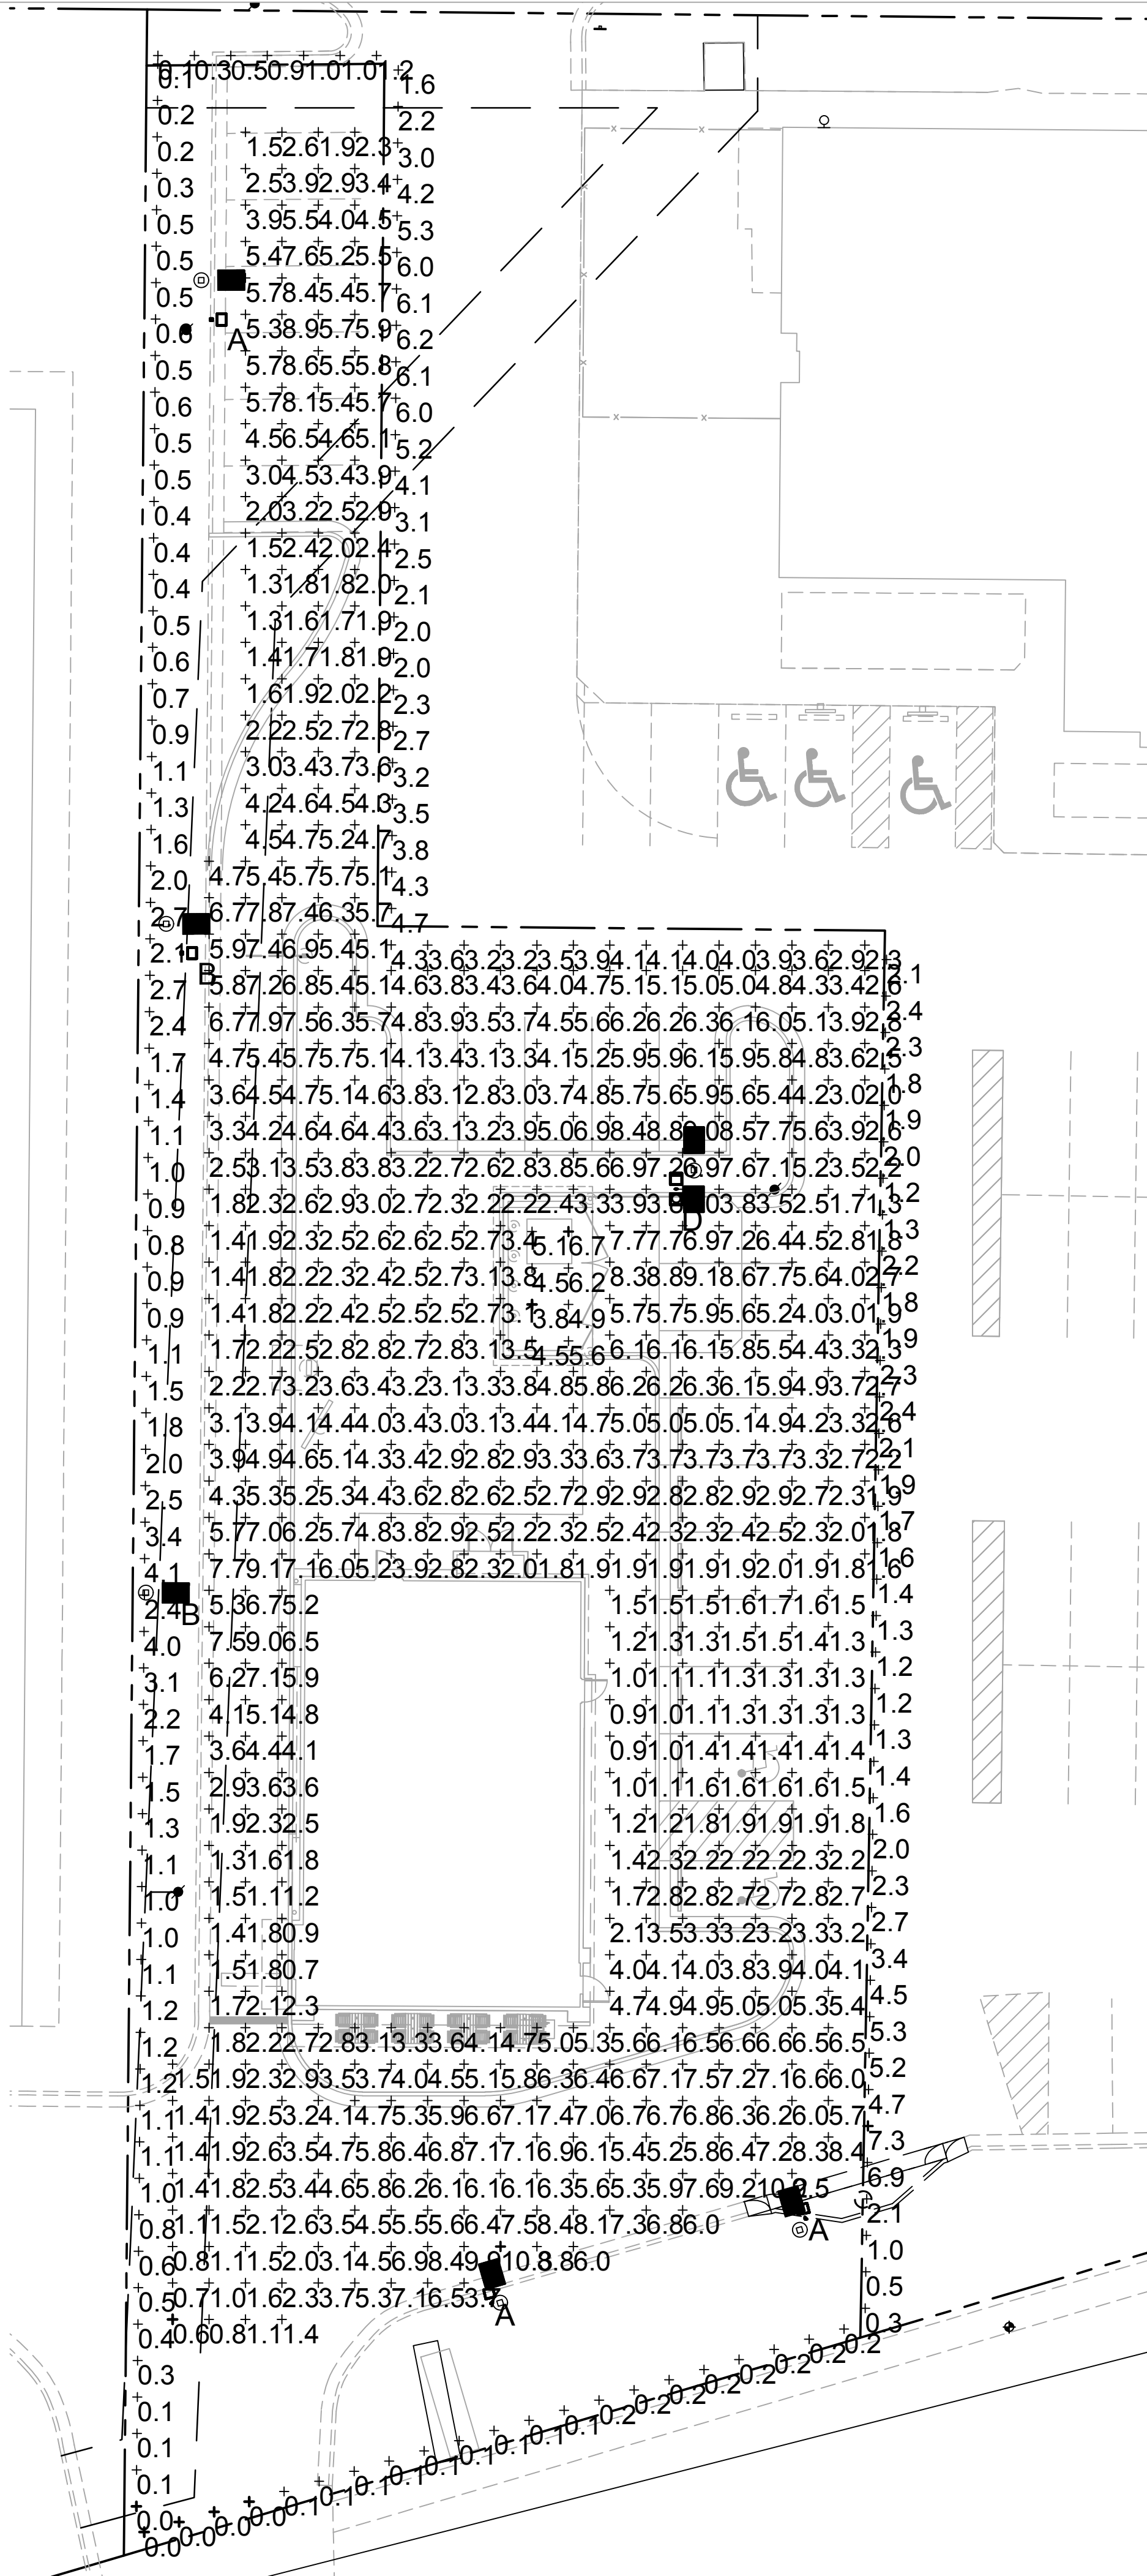

PANDA EXPRESS, INC.  
1683 Walnut Grove Ave.  
Rosemead, California  
91770  
Telephone: 626.799.9898  
Facsimile: 626.372.8288

All ideas, designs, arrangement and plans indicated or represented by this drawing are the property of Panda Express Inc. and were created for use on this specific project. None of these ideas, designs, arrangements or plans may be used by or disclosed to any person, firm, or corporation without the written permission of Panda Express Inc.

REVISIONS:  
B.D.G. HEALTH, SITE PLAN COMMENTS 08-13-18

ISSUE DATE:  
1st ISSUE FOR BUILDING PERMIT 05-09-18  
2nd ISSUE FOR BID 09-07-18

DRAWN BY: RR

PANDA PROJECT #: S8-19-D5937  
ARCH PROJECT #: 1803

Project No. PE1803  
Kurzynske & Associates  
CONSULTING ENGINEERS  
2800 Lebanon Pike Suite 201  
Nashville, Tennessee 37214

ALABAMA REGISTERED PROFESSIONAL ENGINEER  
20184  
T. KURZYNSKE

PANDA EXPRESS  
Rangeline Road at Halls Mill Road  
4439 RANGELINE ROAD  
MOBILE, AL

2200 TRUE WARM & WELCOME (DD3)

E-106  
HOT - MEDIUM  
SITE PHOTOMETRIC PLAN