



KITCHEN PREP ELEVATION

Scale= 1/4" = 1'-0" A-502

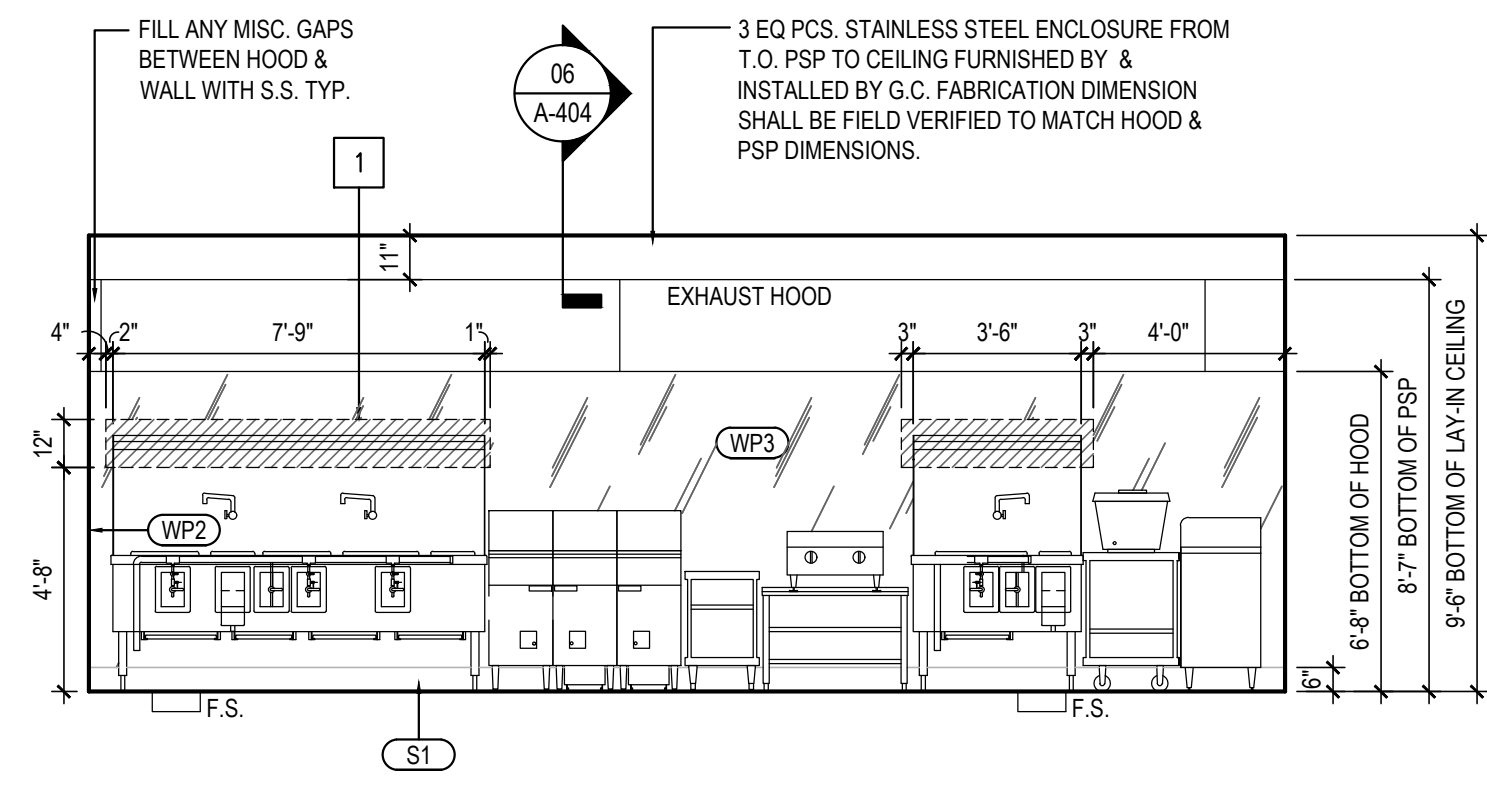


COOKLINE ELEVATION

Scale= 1/4" = 1'-0" A-502

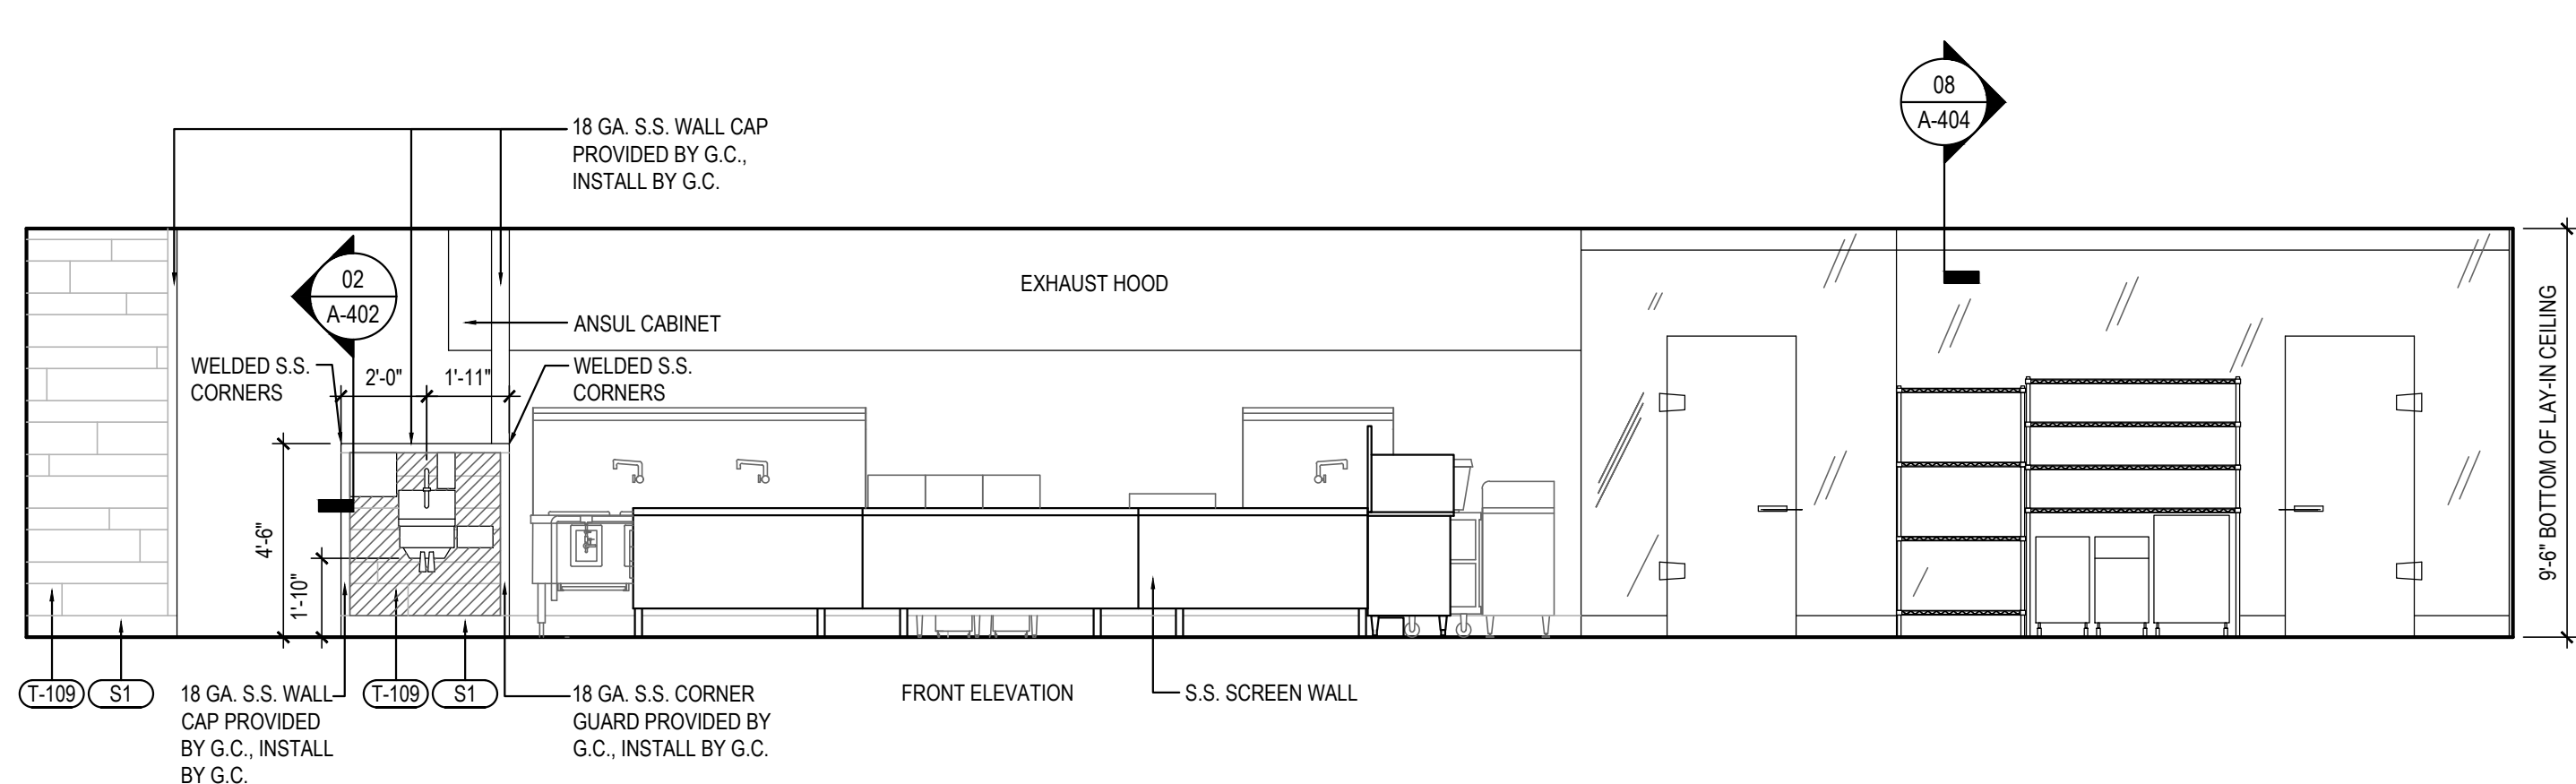

PREPARATION TABLES @ WORKTOP FREEZER ELEVATION

Scale= 1/4" = 1'-0" **A-502**

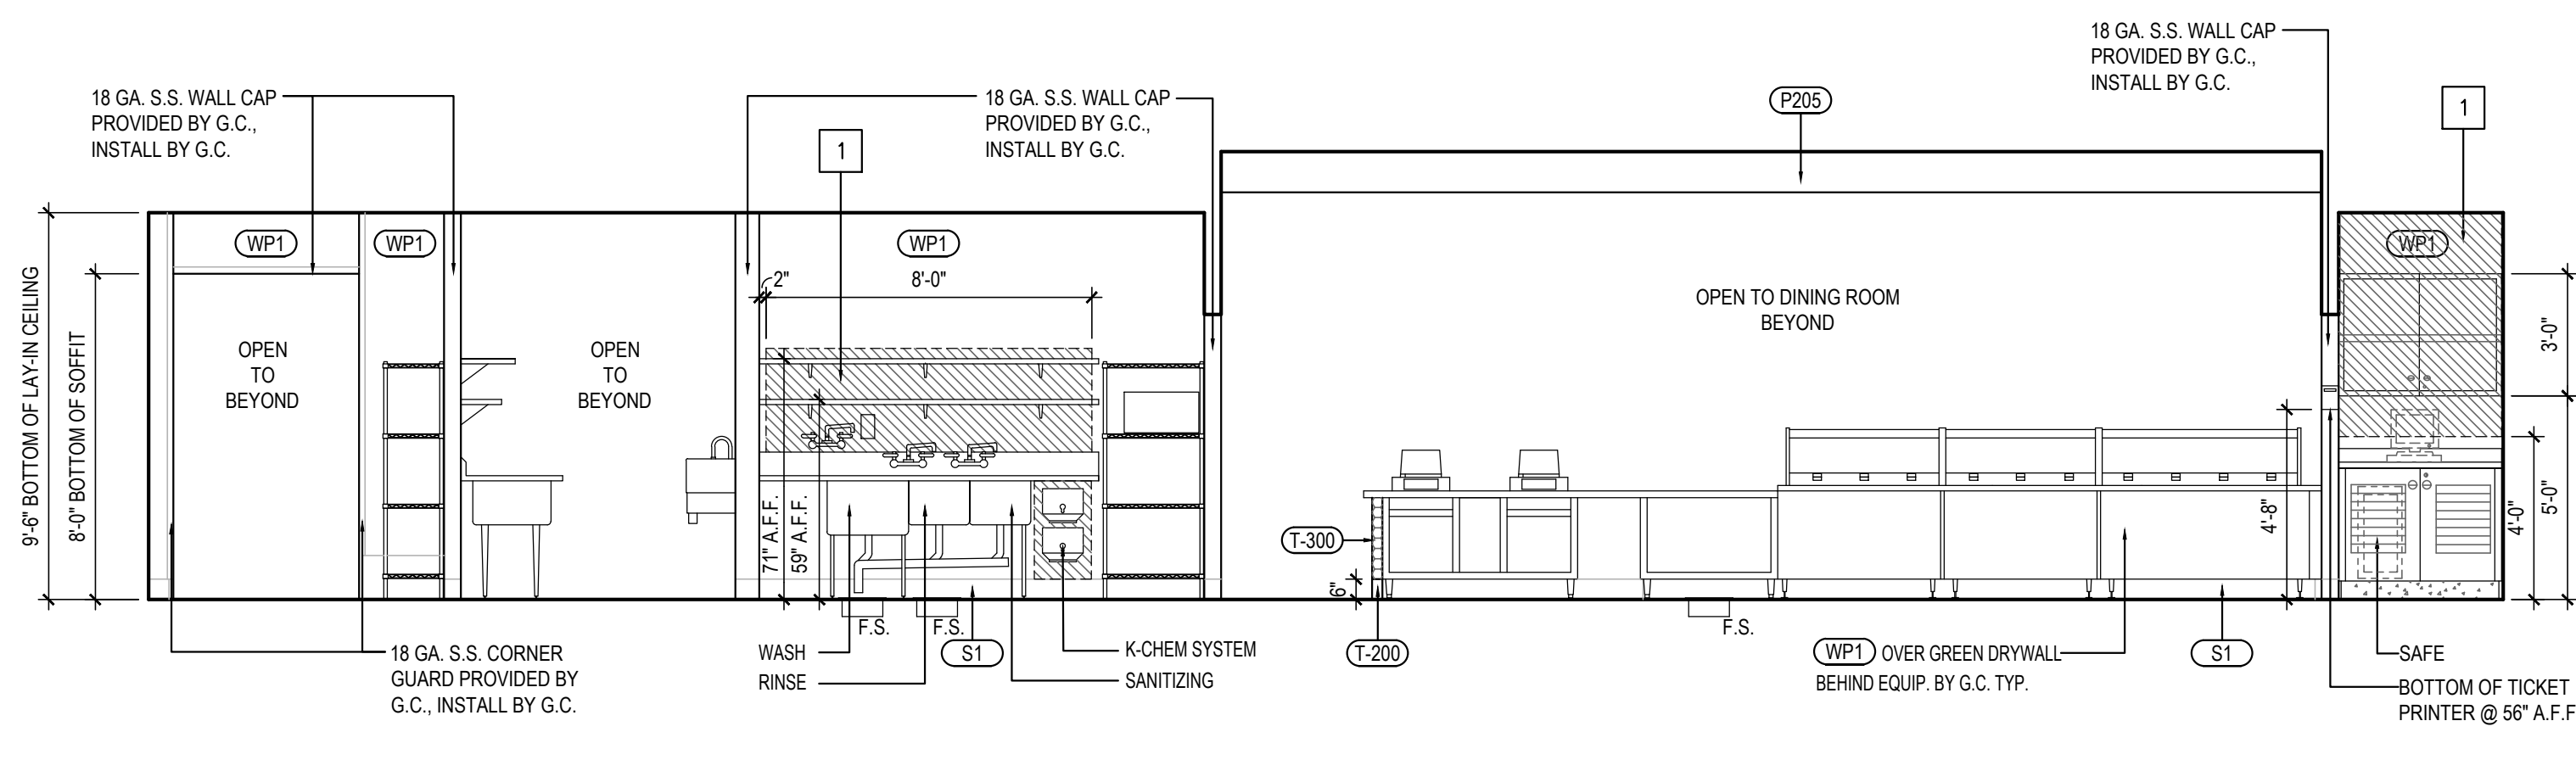

REAR SIDE OF SERVICE COUNTER

Scale= 1/4" = 1'-0" A-502



PANDA RESTAURANT GROUP INC.
1683 Walnut Grove Ave.
Rosemead, California
91770
Telephone: 626.799.9898
Facsimile: 626.372.8288

All ideas, designs, arrangement and plans indicated or represented by this drawing are the property of Panda Express Inc. and were created for use on this specific project. None of these ideas, designs, arrangements or plans may be used by or disclosed to any person, firm, or corporation without the written permission of Panda Express Inc.

REVISIONS:

[illegible]

ISSUE DATE:

1	04.29.2021 ISSUE FOR PERMIT
2	06.04.2021 ISSUE FOR BID

DRAWN BY: JDV

PANDA PROJECT #: - S8-22-D8135
C&P PROJECT #: - 2200775



06.04.2021

PANDA EXPRESS

TRUE WARM AND WELCOME 2300
SKYBROOKE BOULEVARD & STATE ROAD 54
LUTZ, FL 33558

A-502

KITCHEN ELEVATIONS

TRUE WARM & WELCOME 2300 R4