



**NOTES:**  
 REFERENCE STRUCTURAL DRAWINGS FOR FOUNDATION DESIGN.

ANCHOR BOLT DESIGN BY SIGN VENDOR. FABRICATION SHOP DRAWINGS TO BE SUBMITTAL FOR AHJ APPROVAL BY SIGN VENDOR.


REFER TO CIVIL AND TENANT DRAWINGS FOR FINAL LOCATION OF DRIVE-THRU EQUIPMENT AND BOLLARDS.

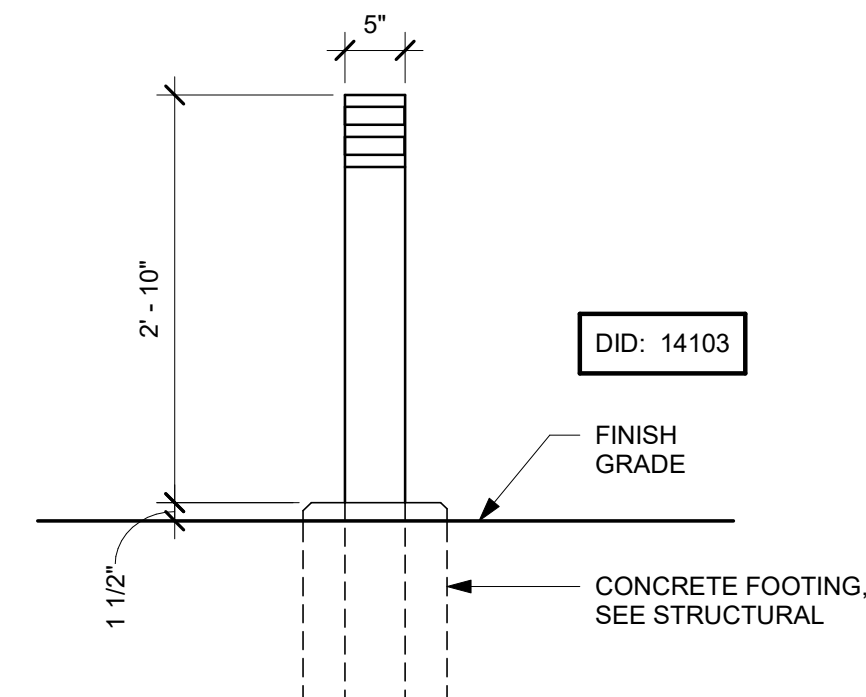


**8 DTE - NON-ILLUMINATED BOLLARD**  
Scale: 3/4" = 1'-0"

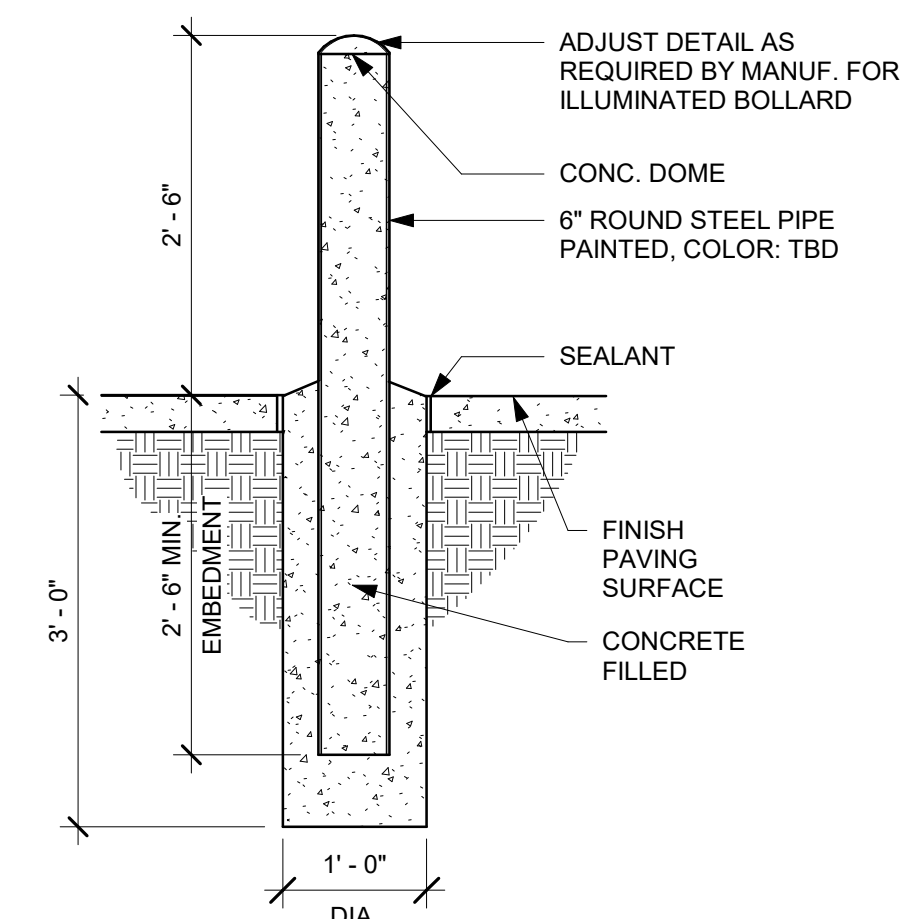


**6 SITE - BOLLARD DETAIL**  
Scale: 3/4" = 1'-0"

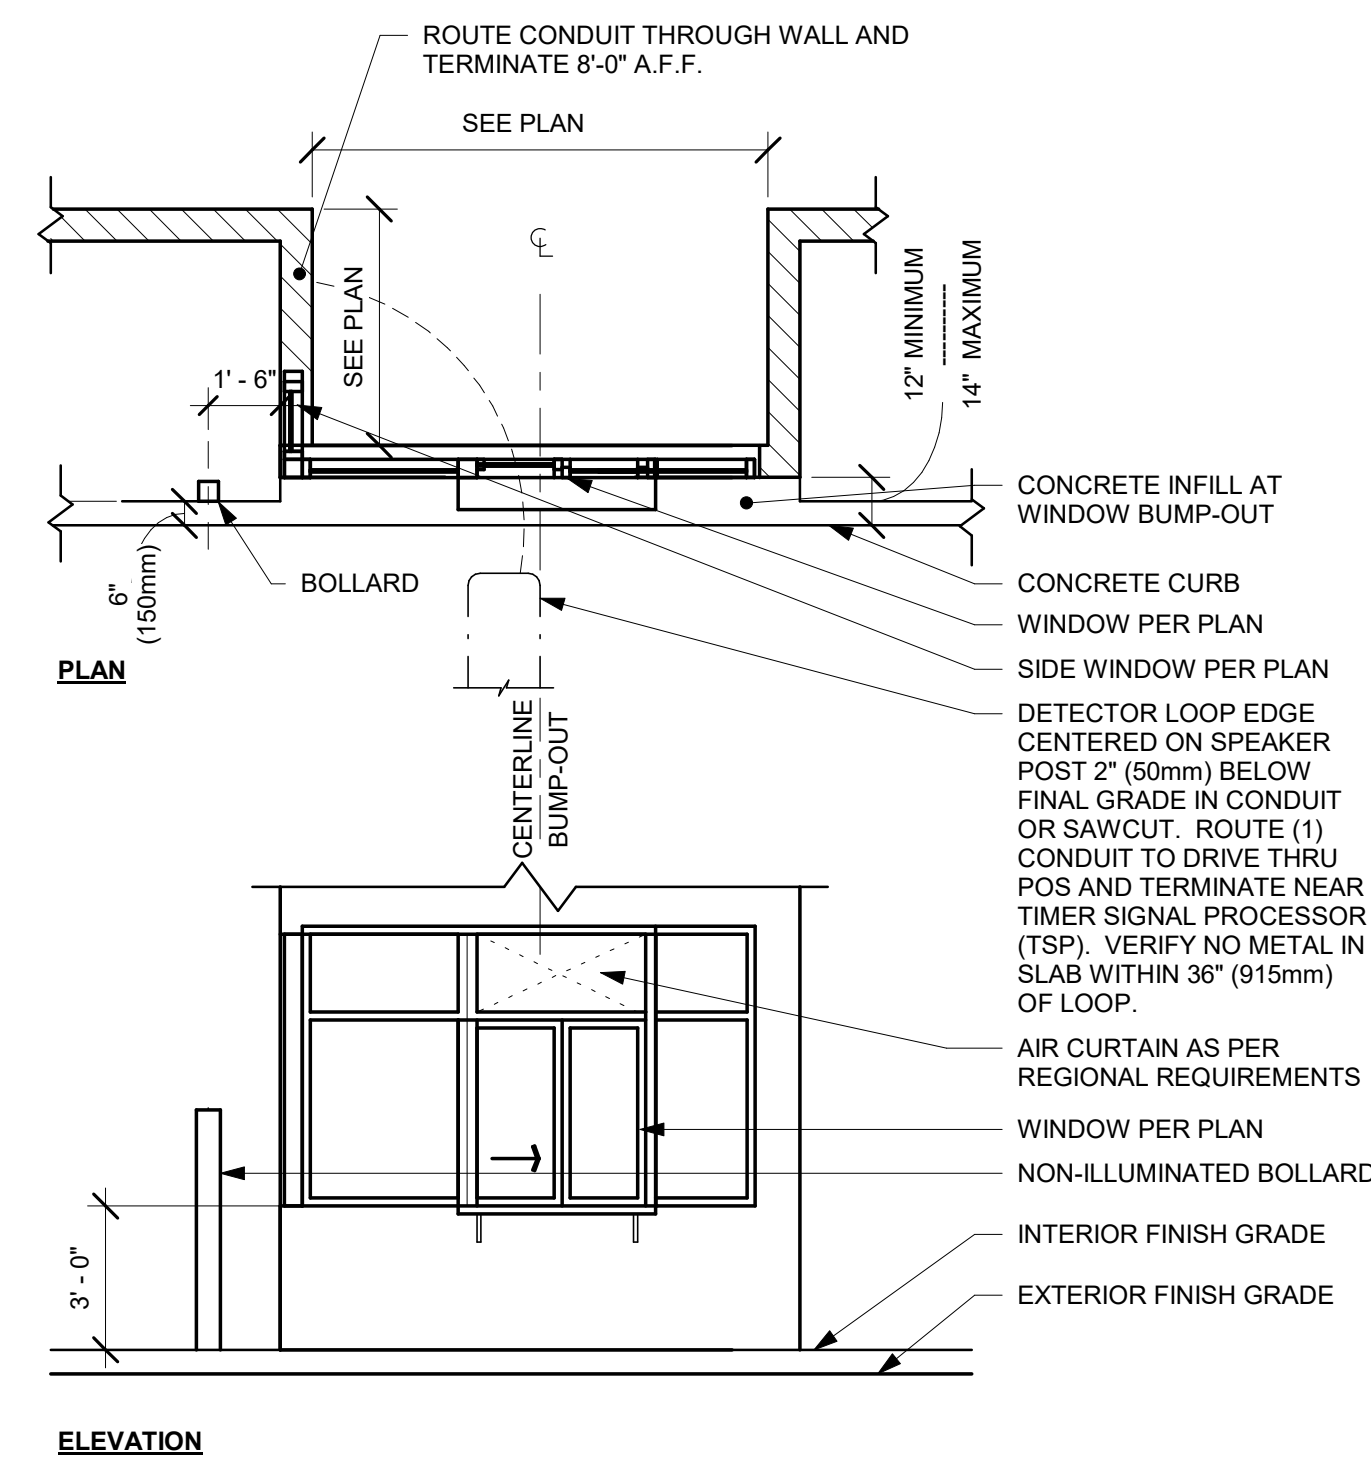


10 DTE - DRIVE THRU WINDOW BUMP-OUT  
Scale: 1/4" = 1'-0"

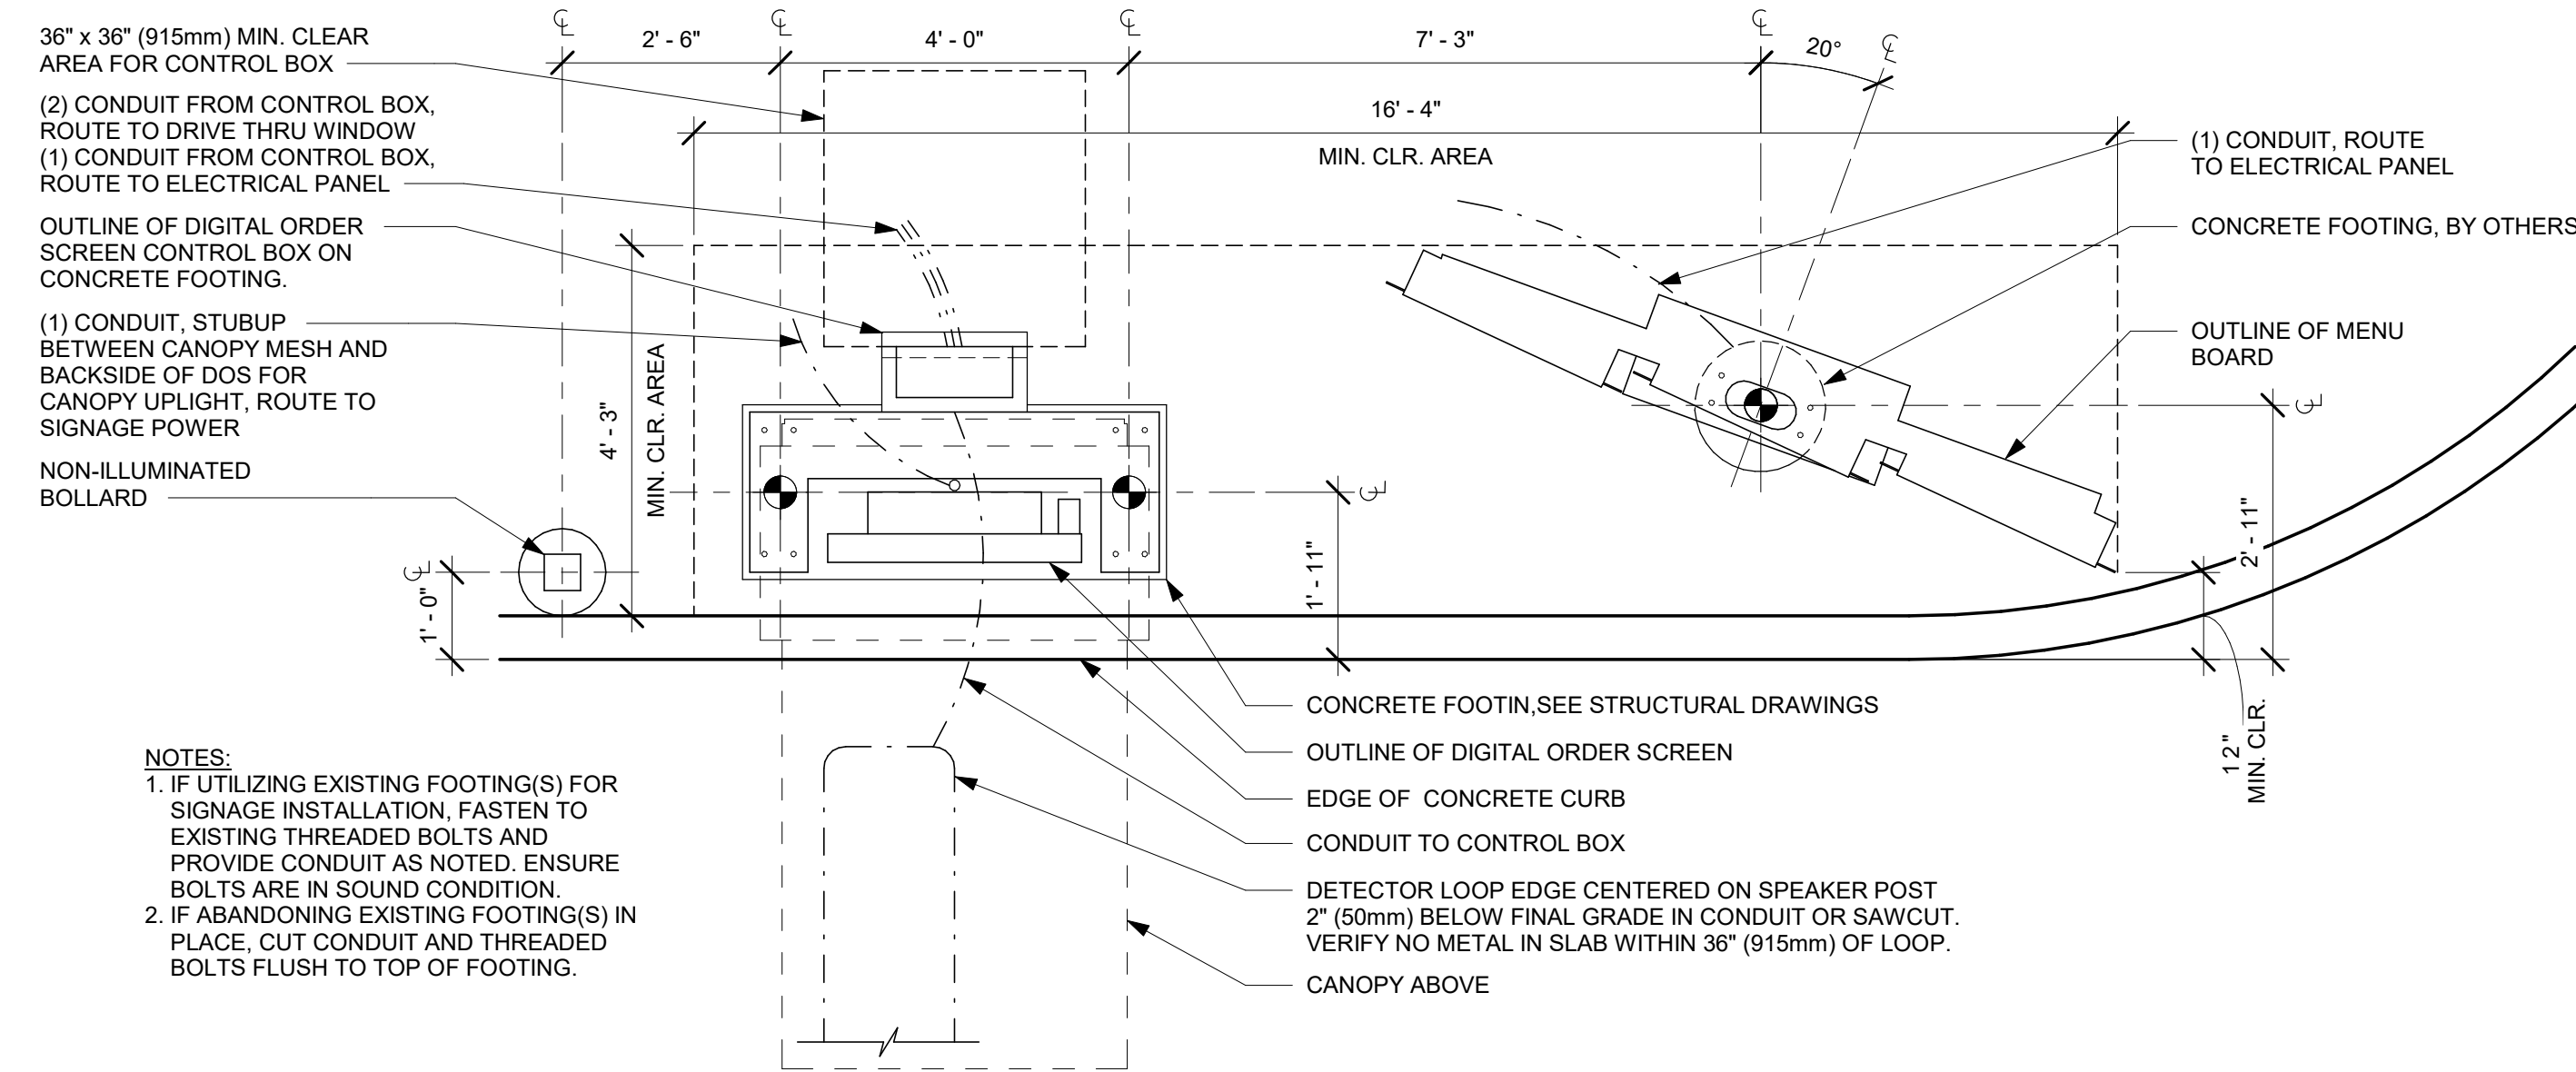


7 DTE - 5 PANEL 20° DT MENU BOARD, DIGITAL ORDER SCREEN WITH CANOPY  
Scale: 1/2" = 1'-0"

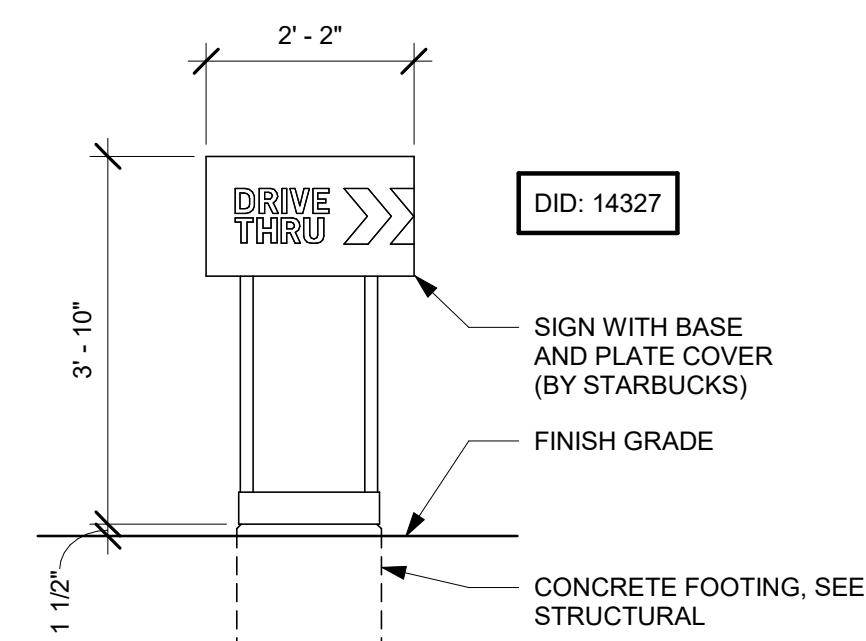


## 1 DTE - DIRECTIONAL SIGN - ENTRY

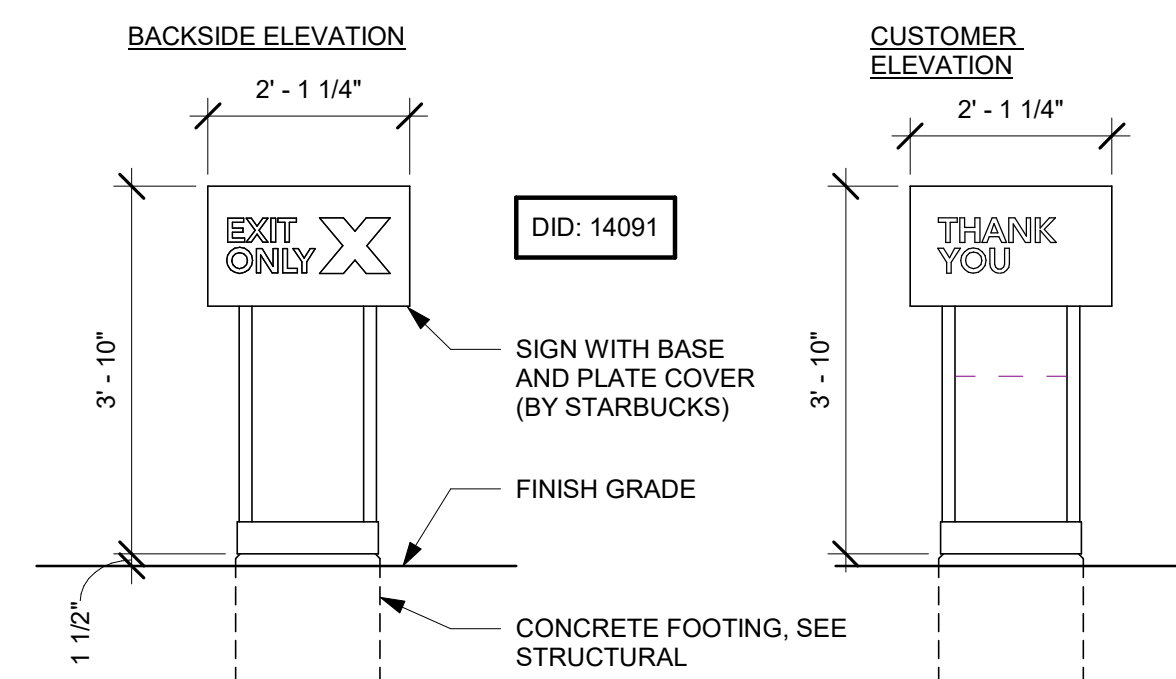


2 DTE - DIRECTIONAL SIGN  
Scale: 1/2" = 1'-0"

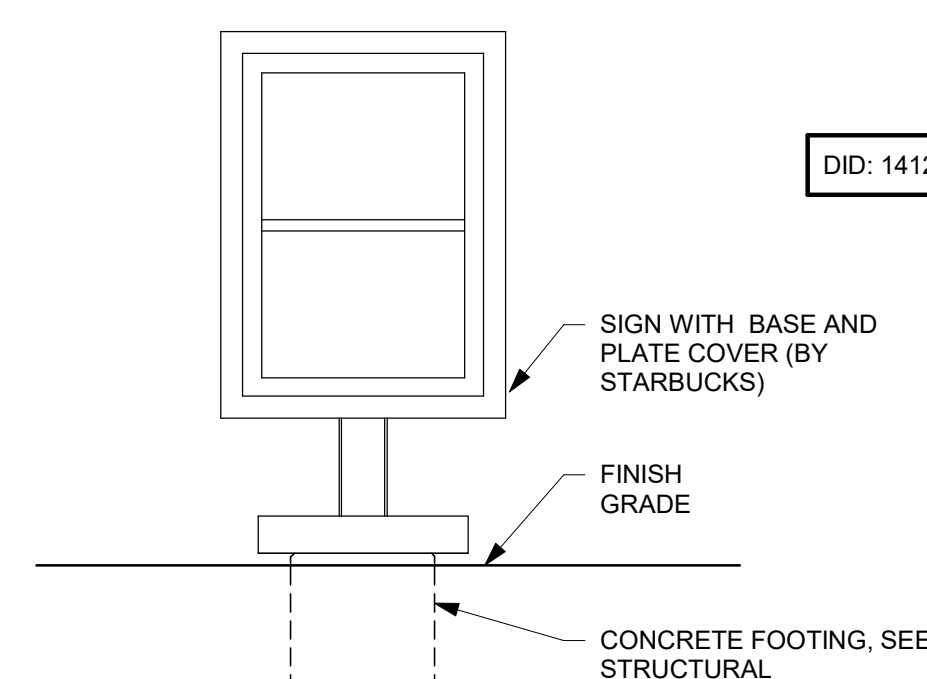


### 3 DTE - PRE-MENU FREESTANDING

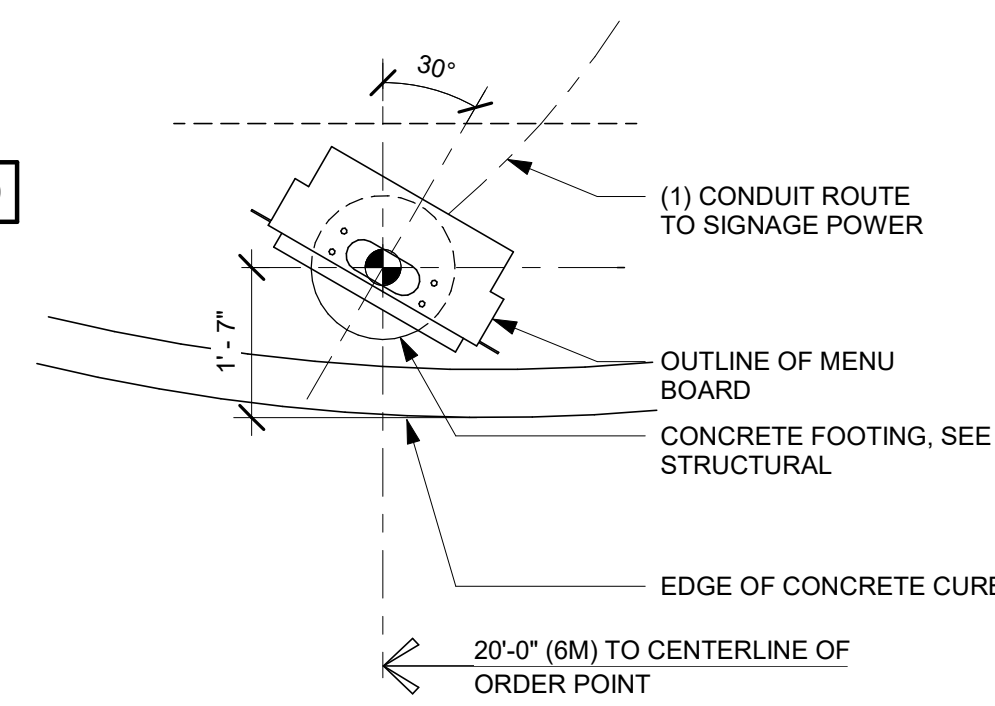

4 DTE - PRE-MENU 30 DEG  
Scale: 1/2" = 1'-0"

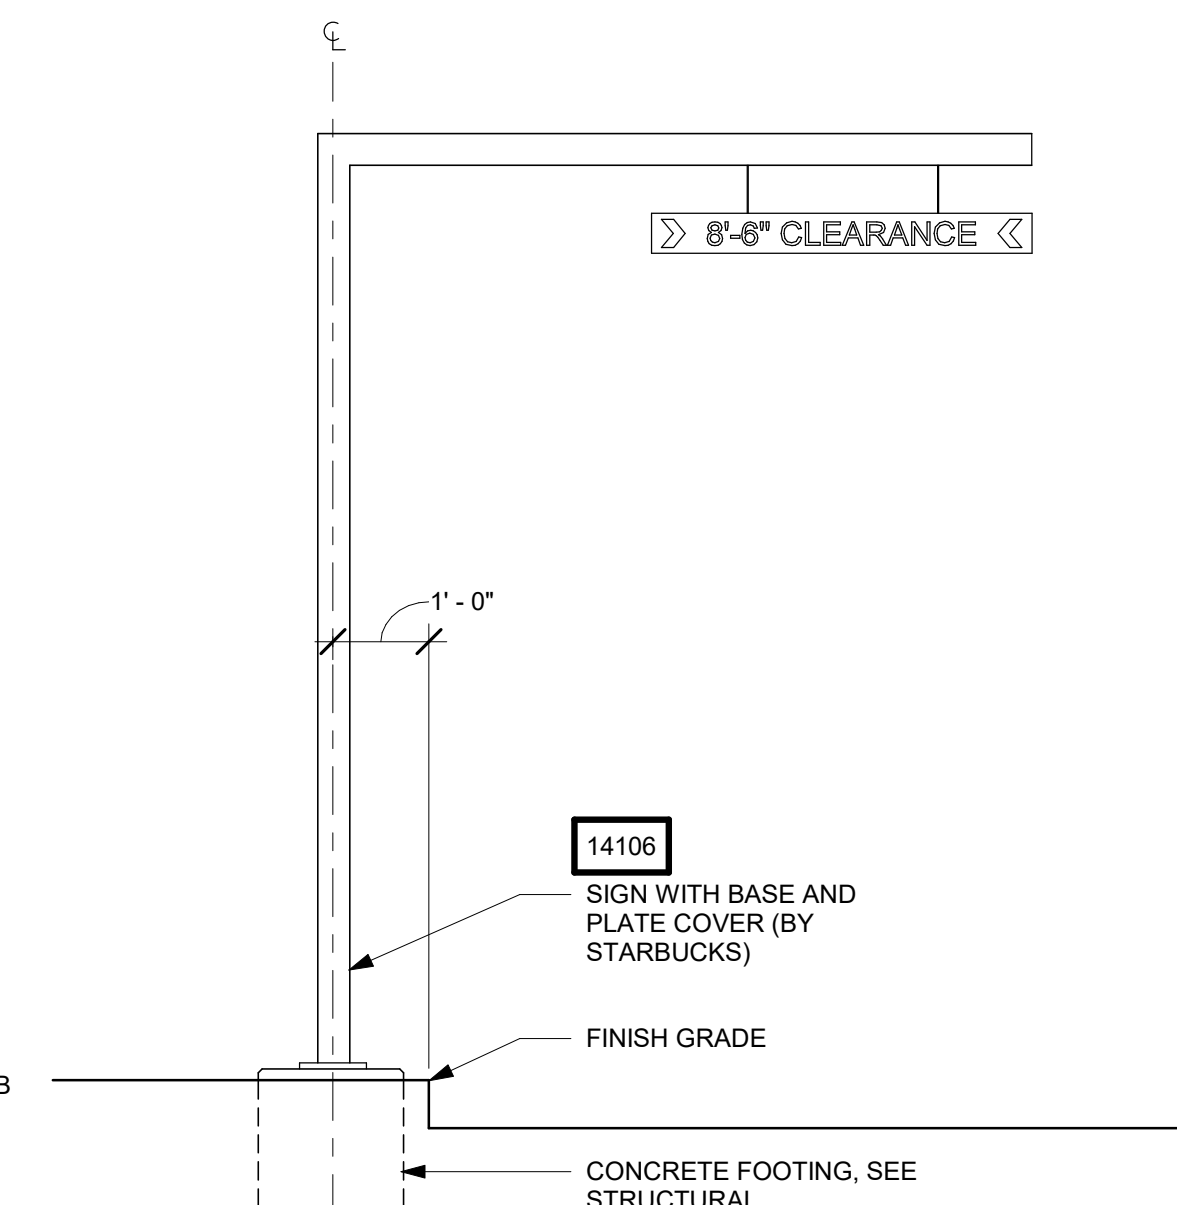


5 DTE - CLEARANCE BAR  
Scale: 1/2" = 1'-0"

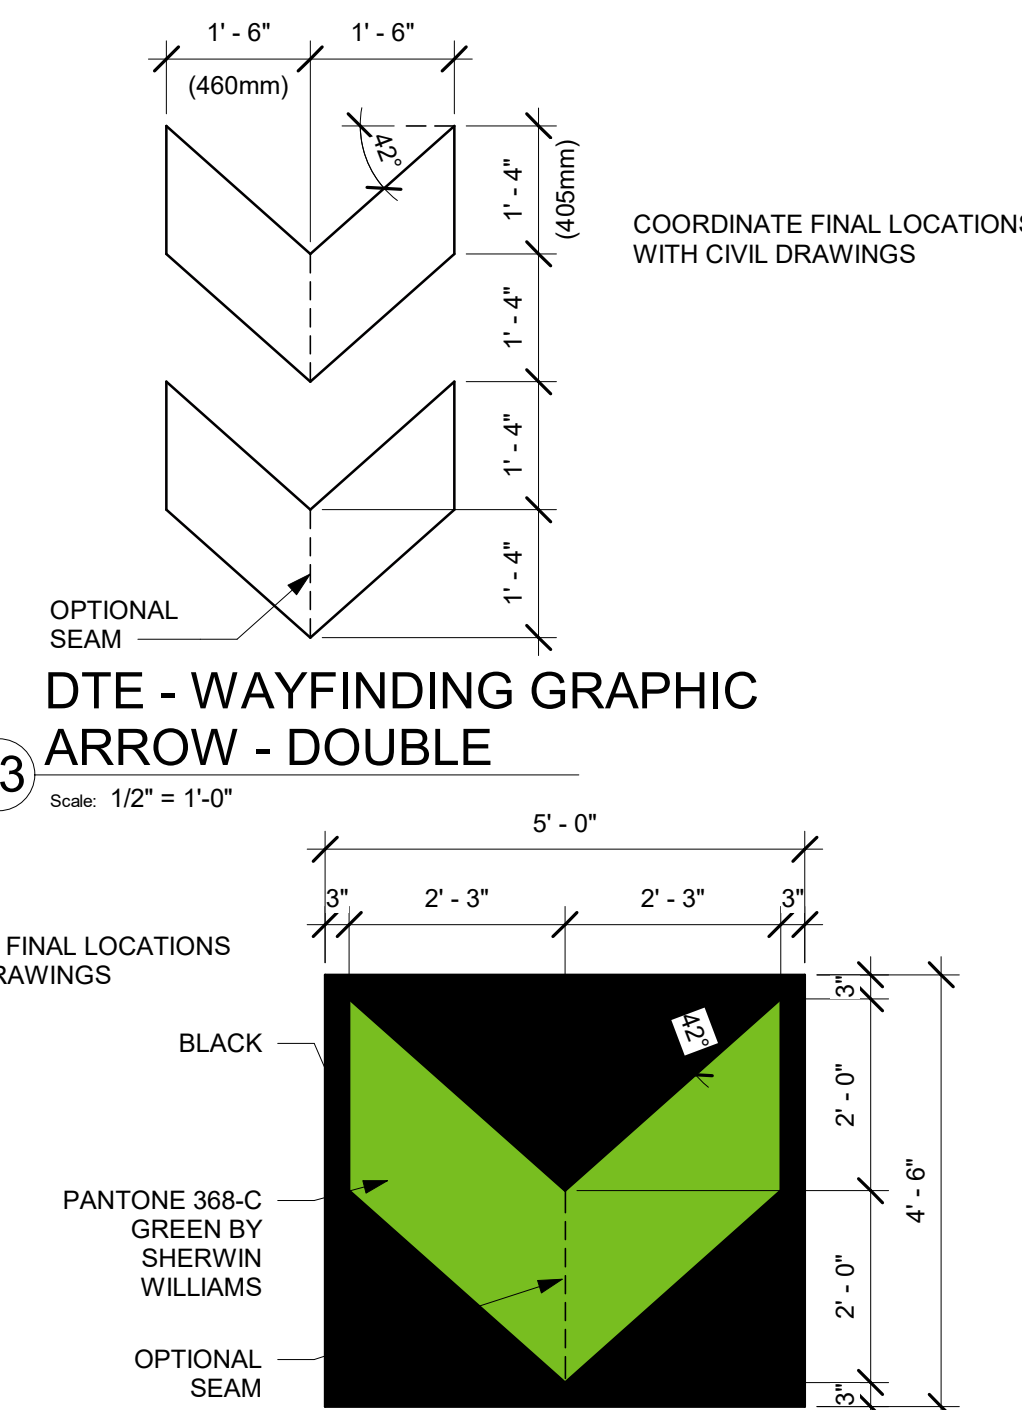


**DTE - WAYFINDING GRAPHIC**  
**ARROW - DOUBLE**

Scale: 1/2" = 1'-0"

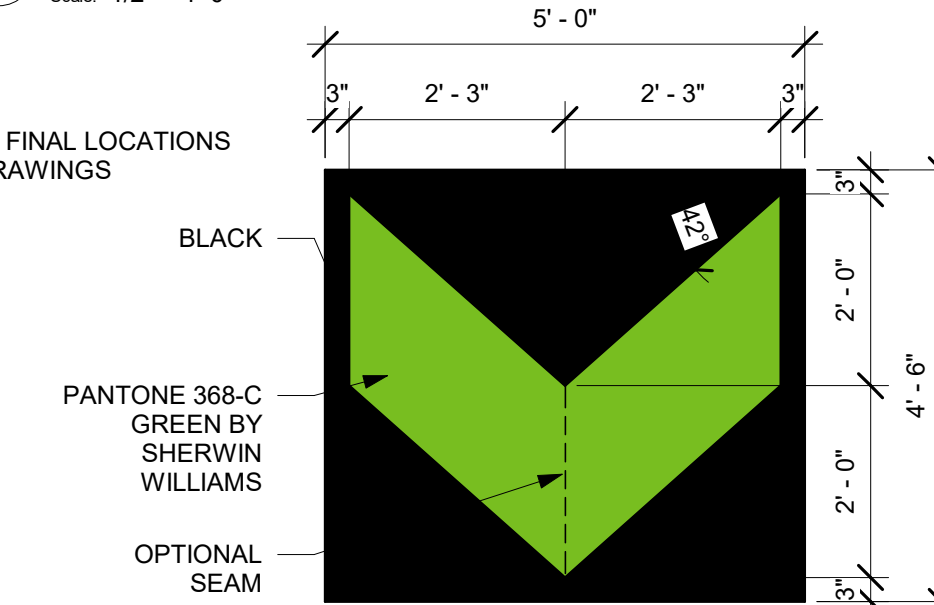

12 DTE - WAYFINDING GRAPHIC  
ARROW - SINGLE  
Scale: 1/2" = 1'-0"

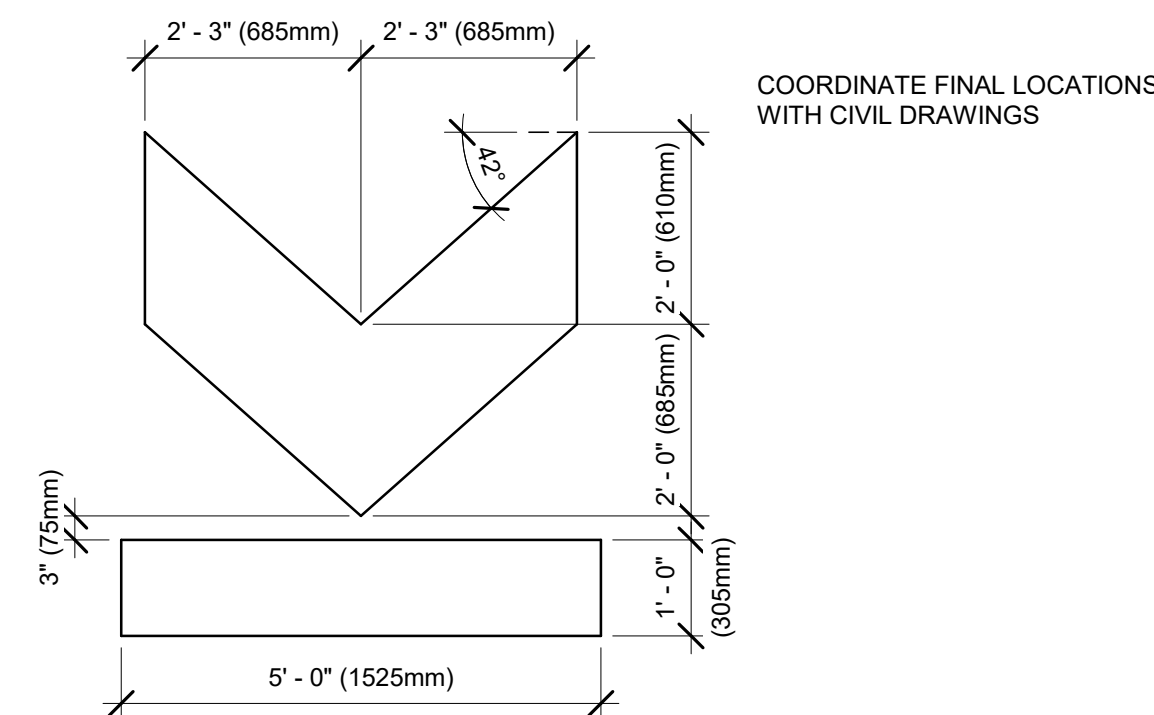

11 DTE - WAYFINDING GRAPHIC  
ARROW - EXIT  
Scale: 1/2" = 1'-0"

REV.	DATE	DESCRIPTION

WHITSETT  
6405 BURLINGTON RD  
WHITSETT, NC 27377

## ARCHITECTURAL SITE DETAILS

	DATE
PERMIT	--/--/----
BID	--/--/----
CONSTRUCTION	--/--/----
RECORD	--/--/----

PROJECT MANAGER	DESIGNER
AK	TC

JOB NO.  
2020379.16

A0002