



FILTREXX® CHECK DAM
NTS

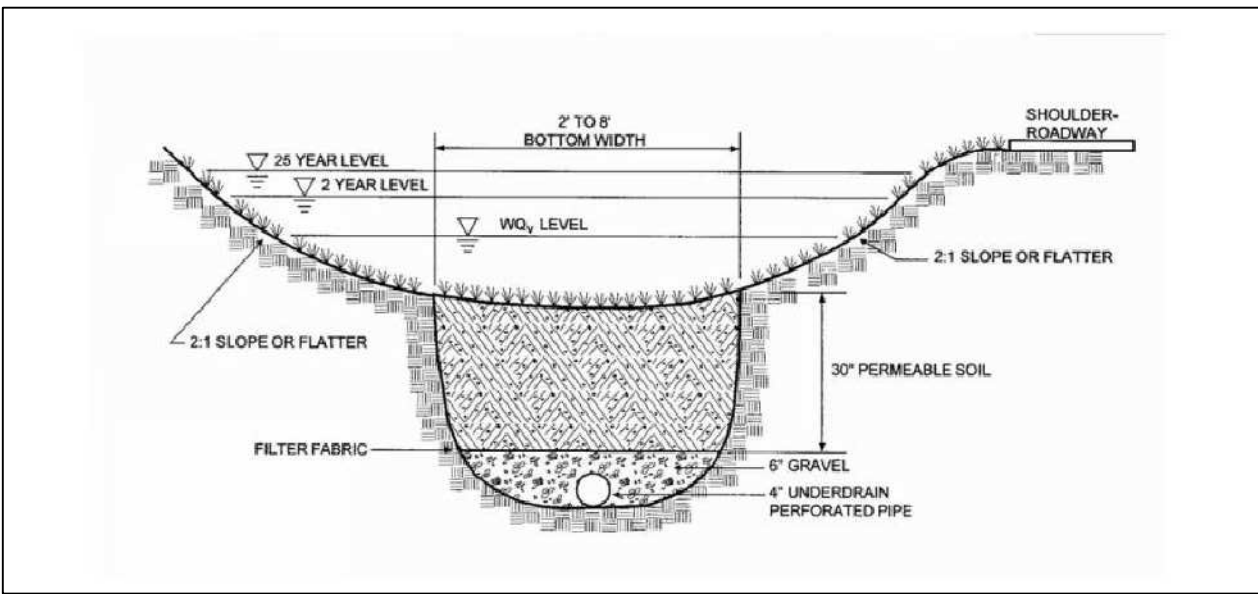


ENHANCED DRY SWALE
N.T.S.

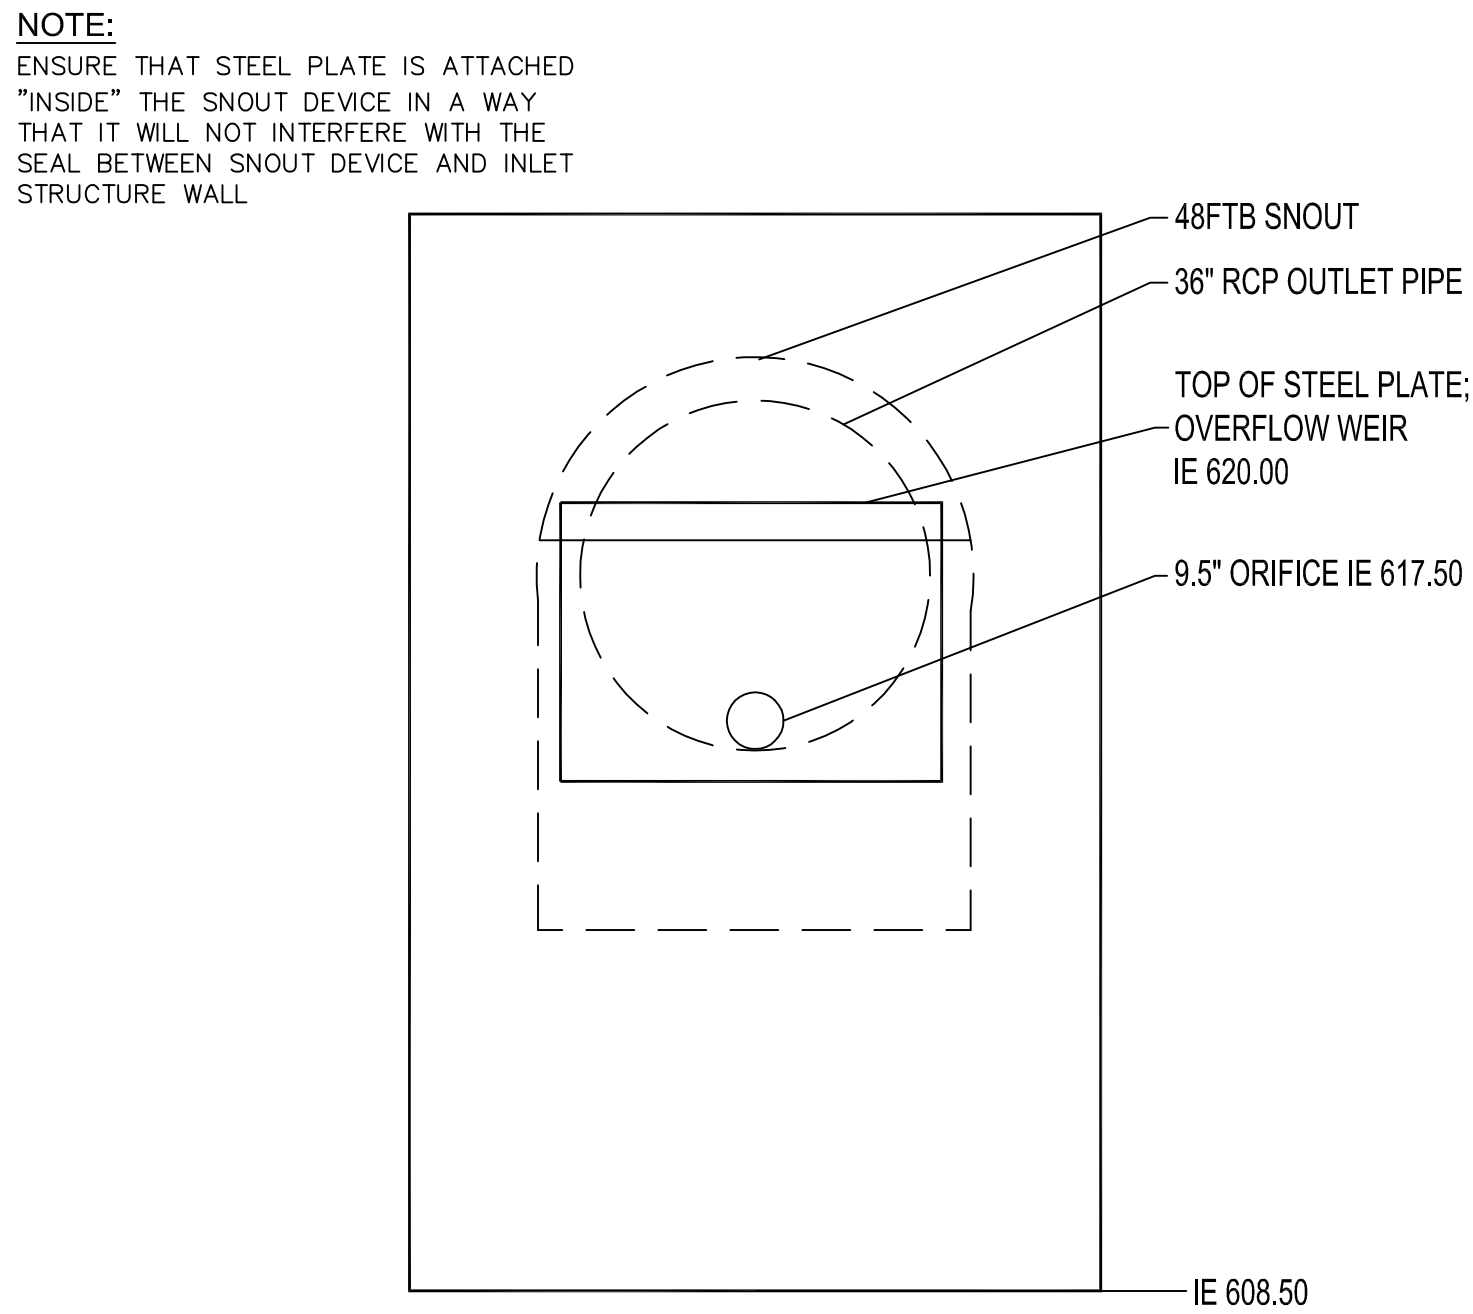


OUTLET STRUCTURE DETAIL
(LOOKING DOWNSTREAM)


N.T.S.

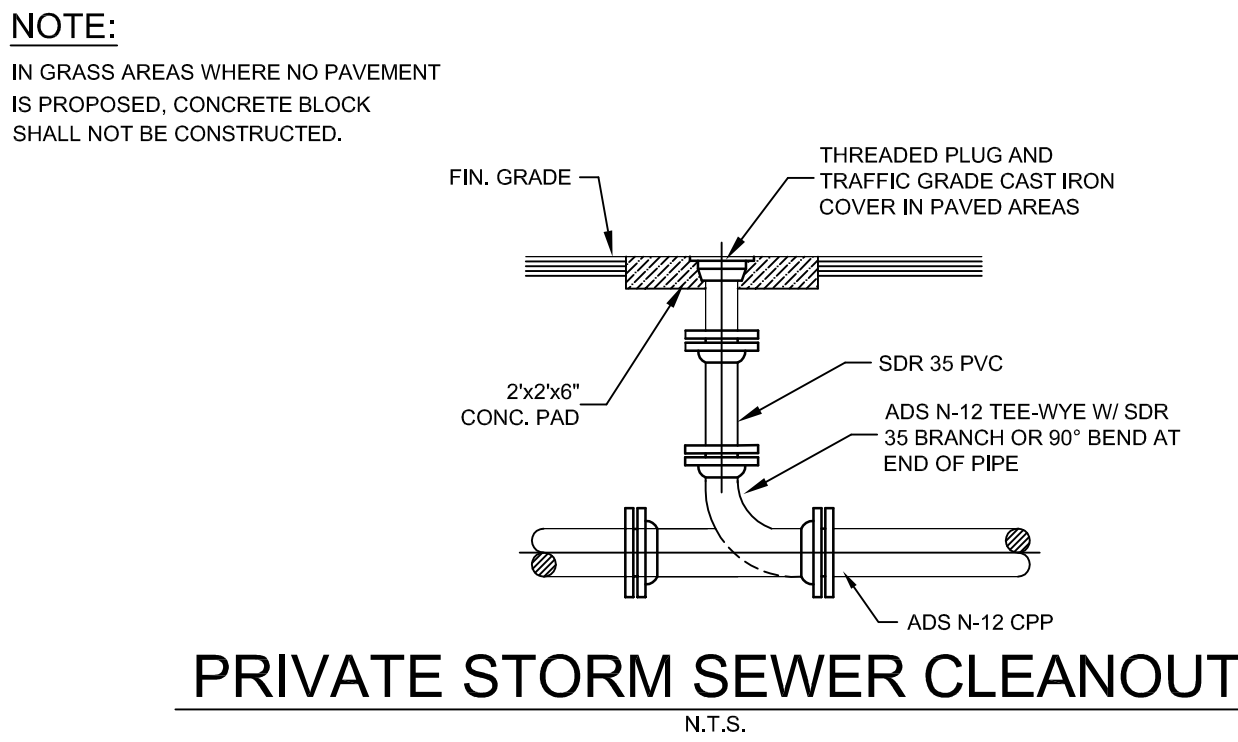


PRIVATE STORM SEWER CLEANOUT

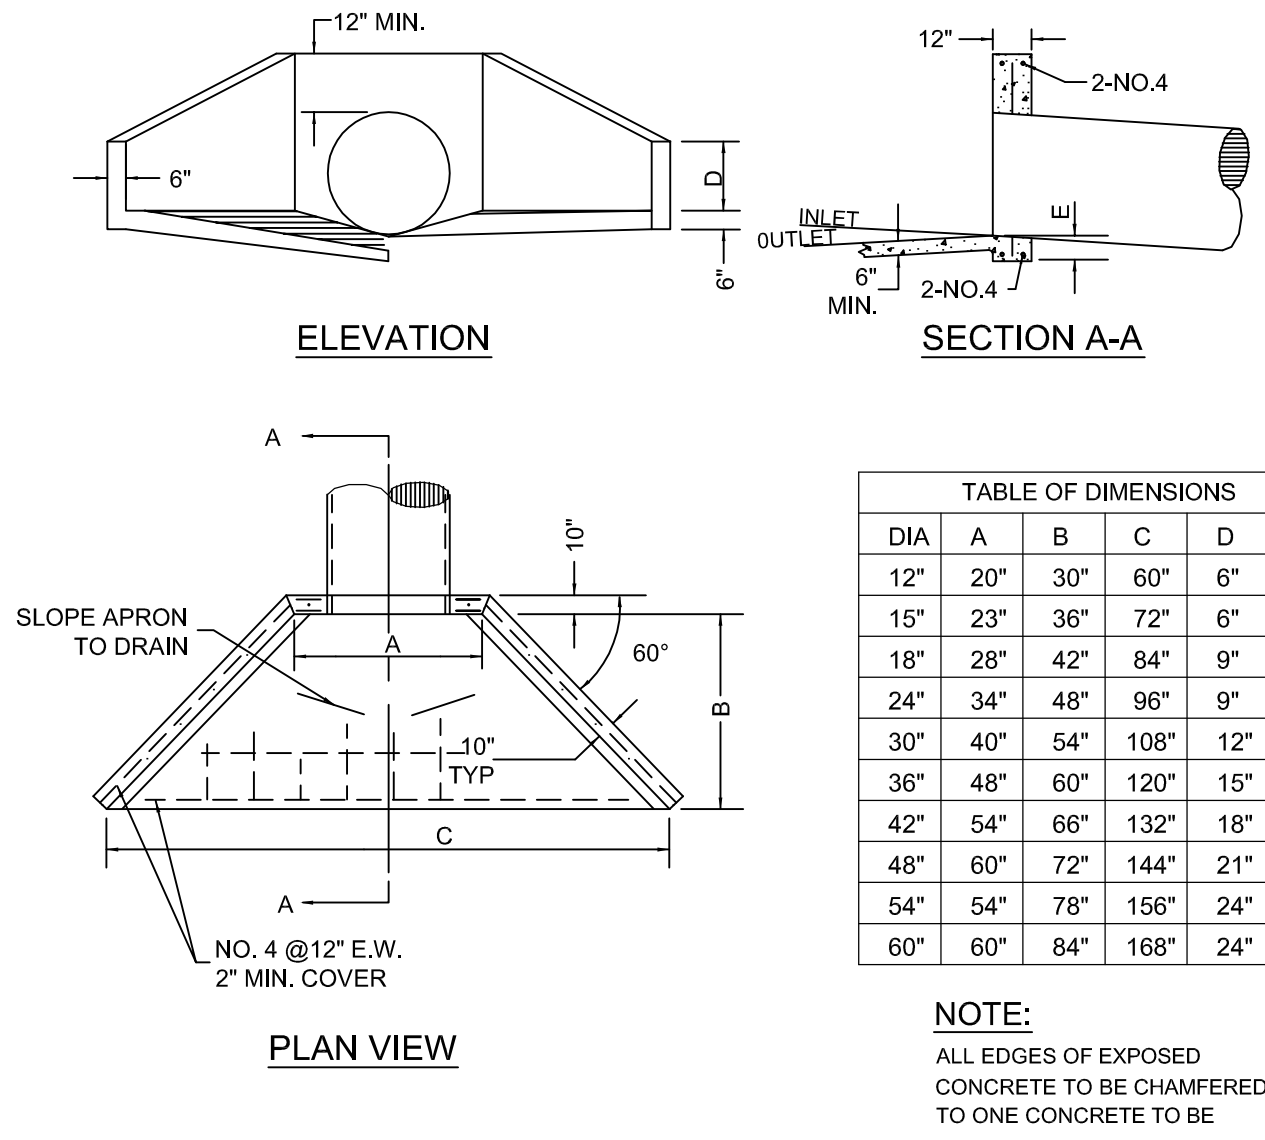


WINGED HEADWALL/ENDWALL
N.T.S.

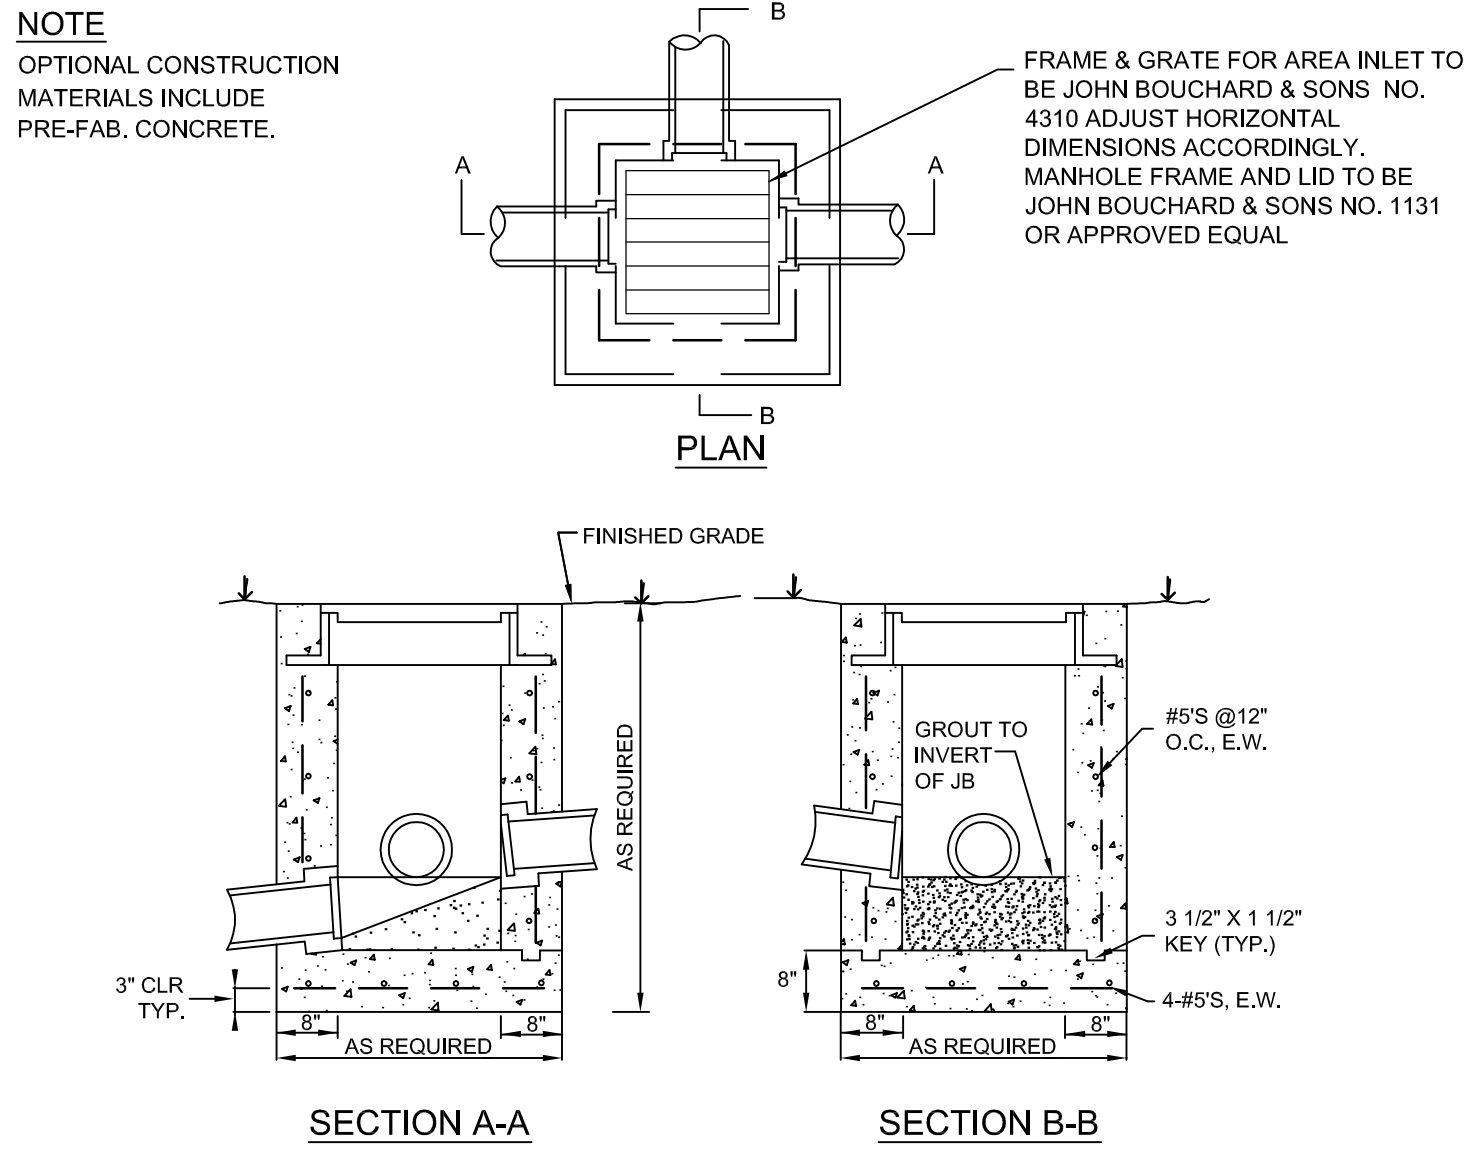


AREA INLET/JUNCTION BOX
N.T.S.

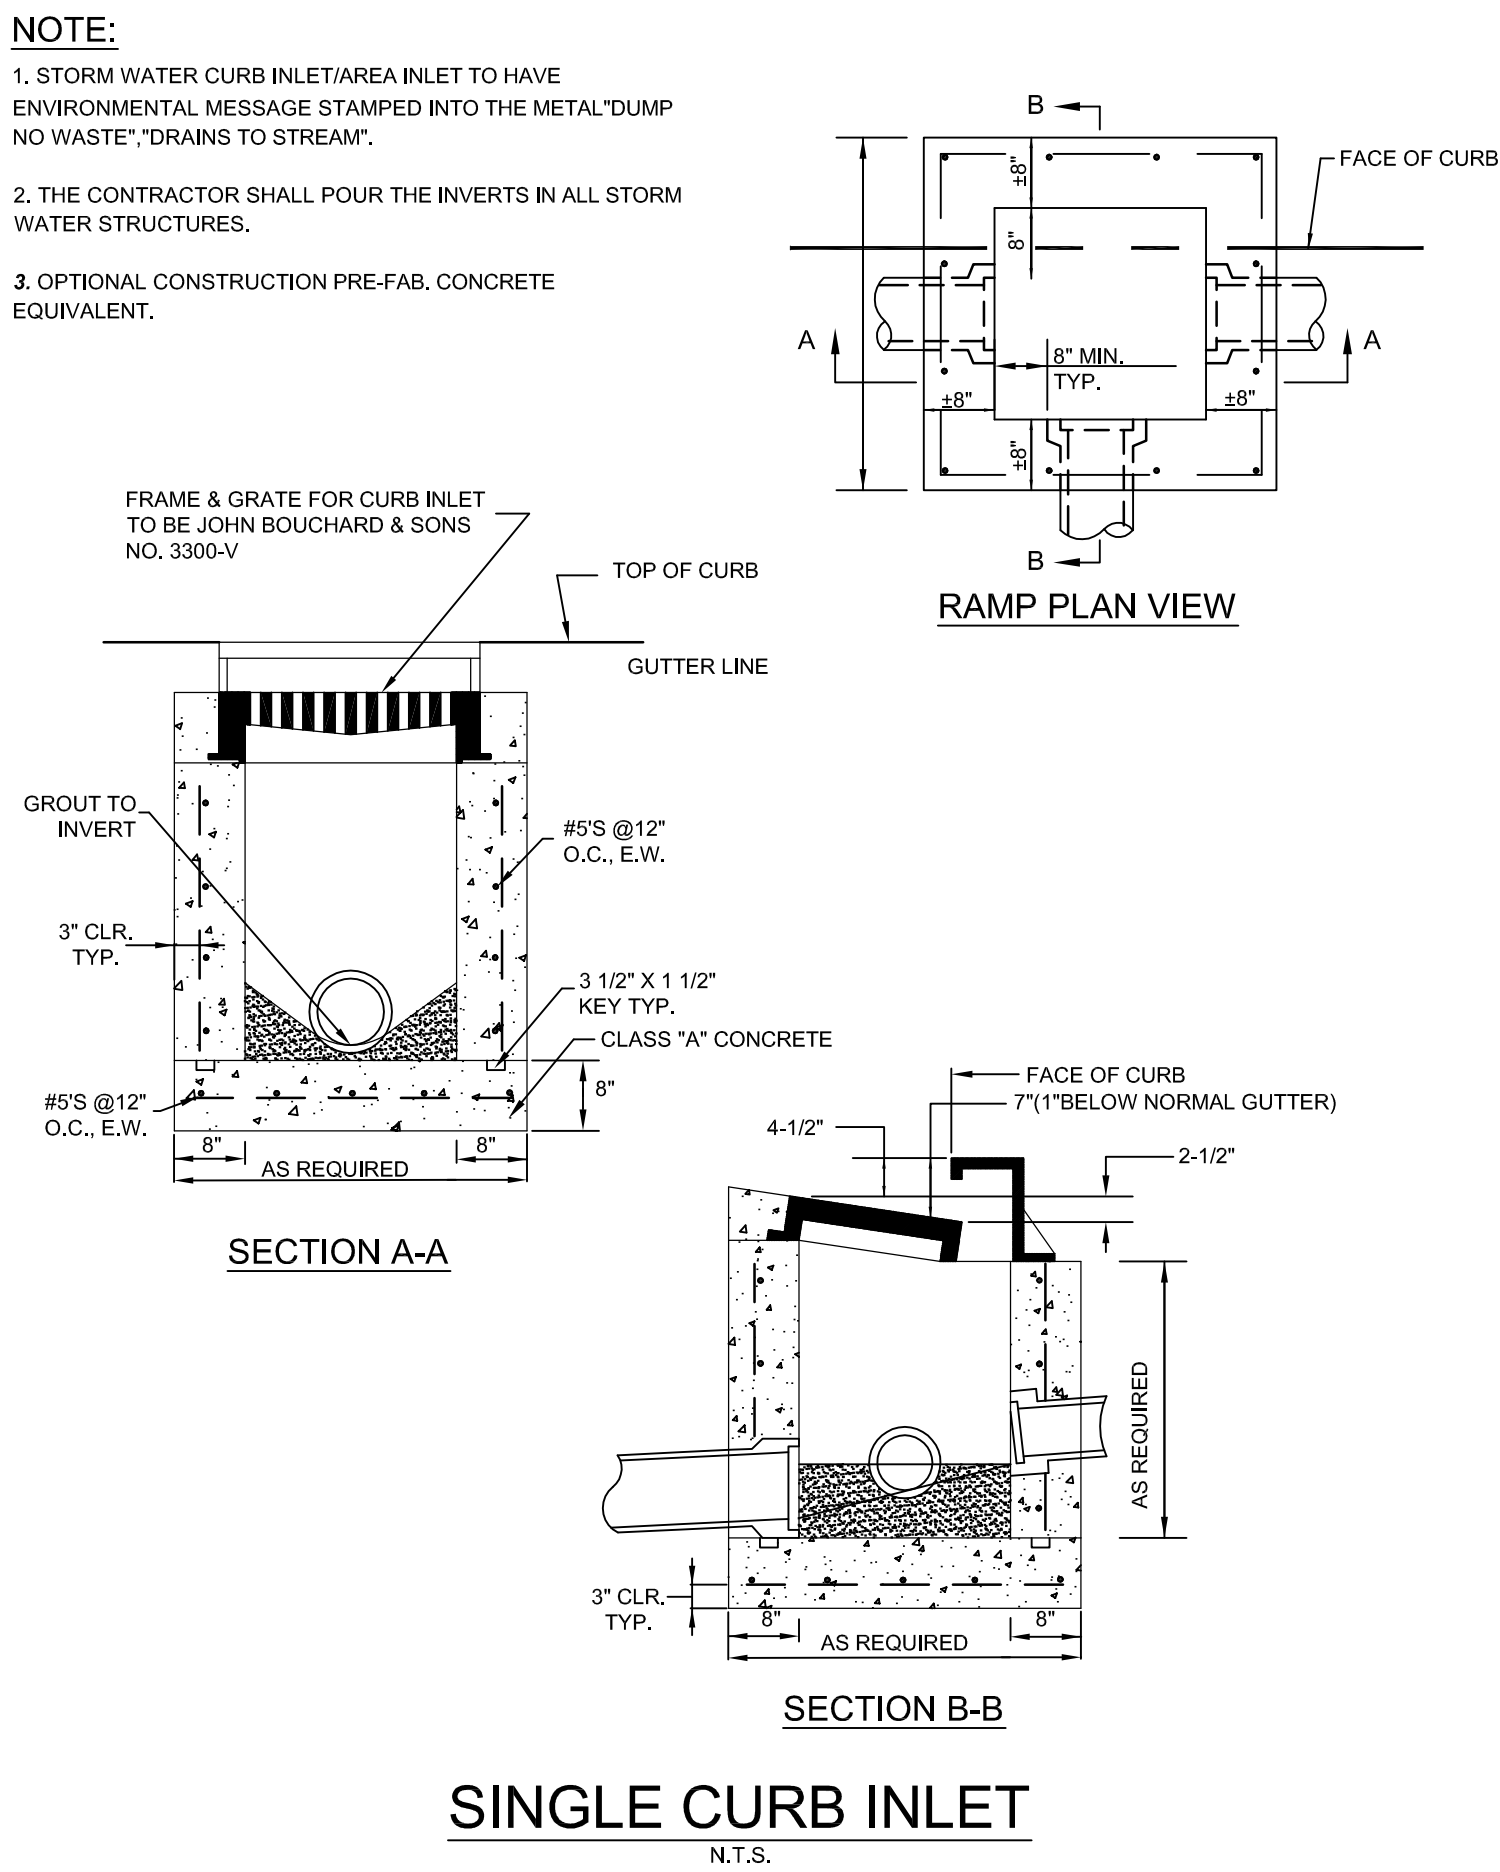

SINGLE CURB INLET
N.T.S.

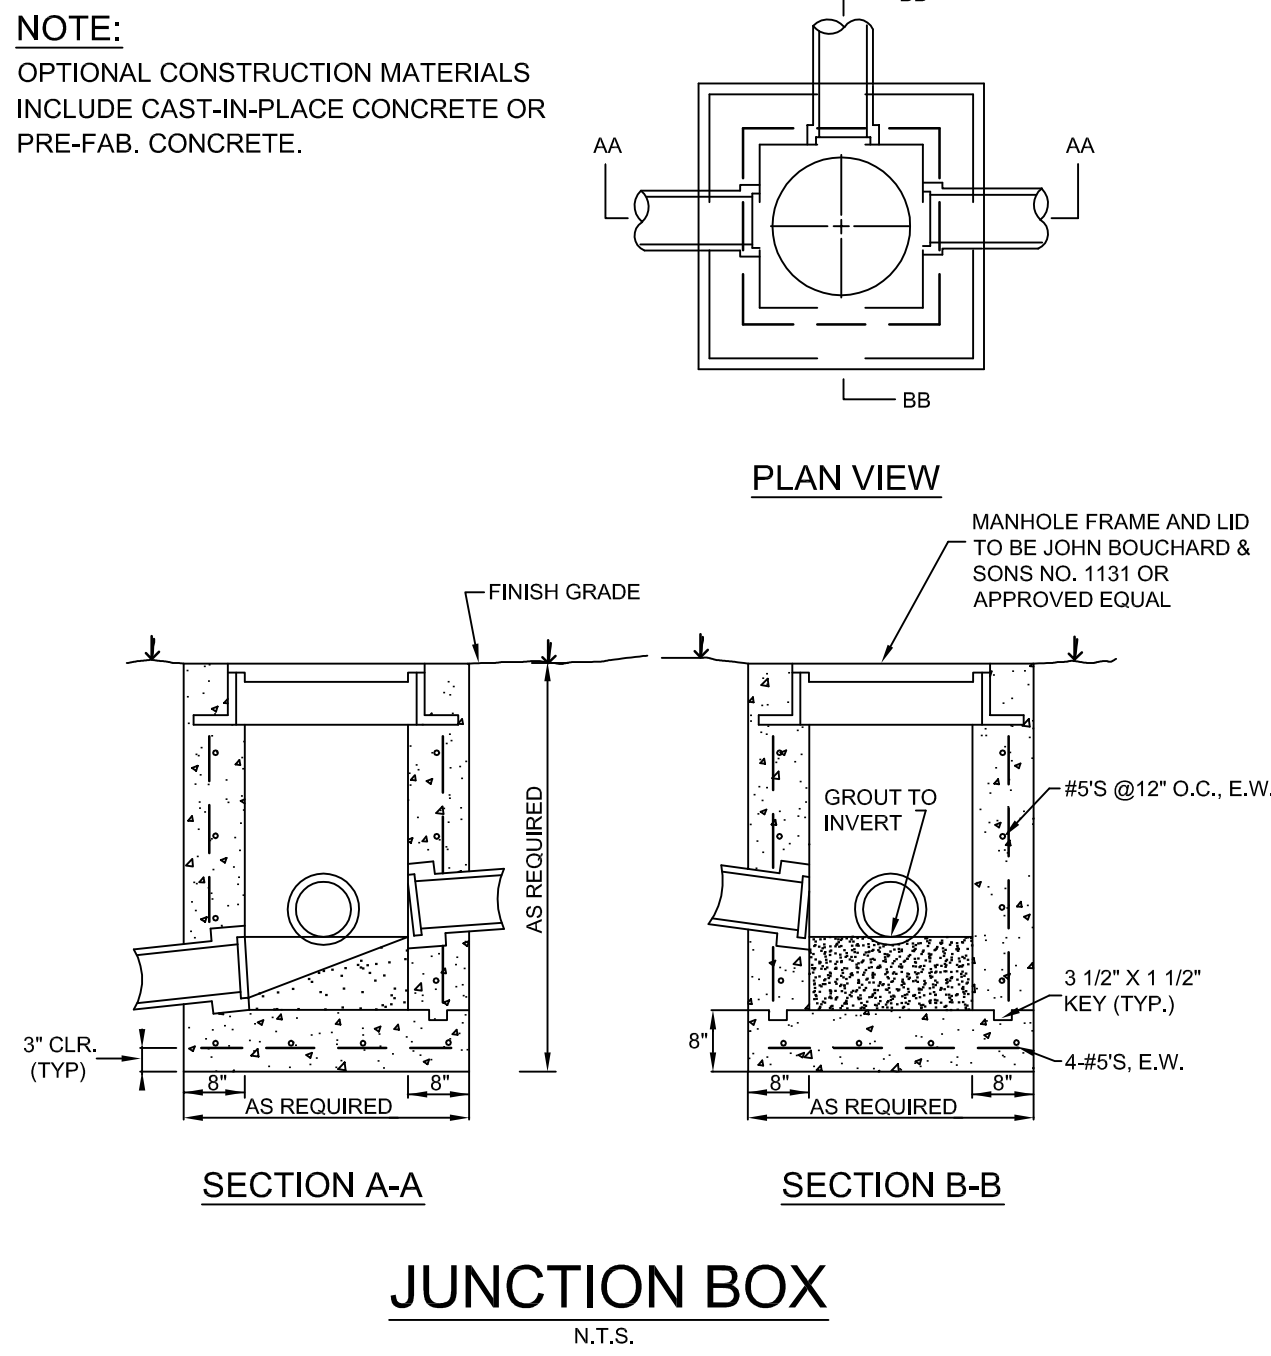

JUNCTION BOX
N.T.S.

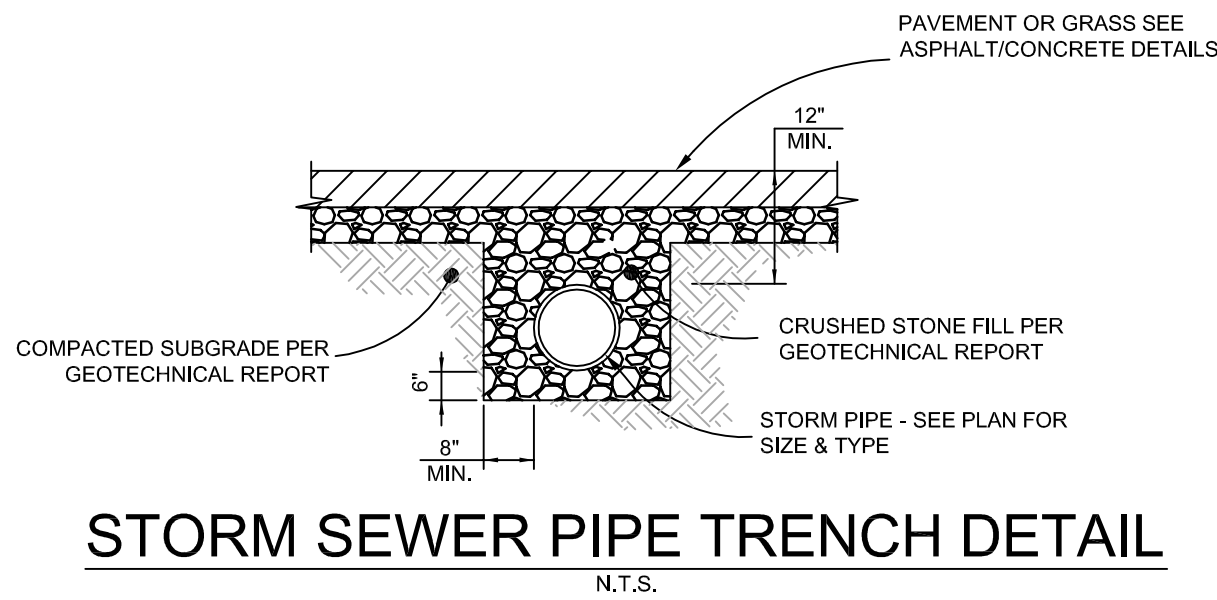

STORM SEWER PIPE TRENCH DETAIL
N.T.S.



CFT NV DEVELOPMENTS, LLC
TOWN CENTER DRIVE,
SUITE 150
LAS VEGAS, NV 89144
Telephone: 626.799.9898
Facsimile: 626.372.6268

All ideas, designs, arrangement and plans indicated or represented by this drawing are the property of Panda Express Inc. and were created for use on this specific project. None of these ideas, designs, arrangements or plans may be used by or disclosed to any person, firm, or corporation without the written permission of Panda Express Inc.


REVISIONS:

ISSUE DATE:


PERMIT/BID SET 06-01-21

DRAWN BY: PTD

CFT PROJECT #: CT1366
CFT STORE #: CT1366
ARCH PROJECT #: 20045.003

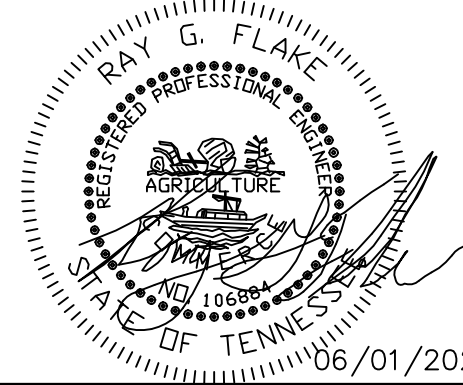

Civil Engineering Services
Engineering, Land Planning,
and Environmental

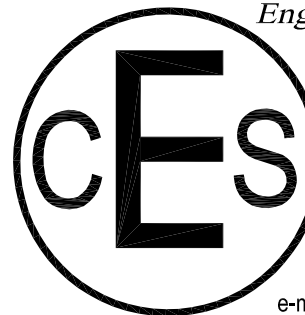

7705 Spicer Farm Lane
Fairview, Tennessee
37062
Phone: (615) 533-0401

e-mail: ray@civilengineeringservices.net

CFT RETAIL BUILDING

2901 S. CHURCH ST
MURFREESBORO, TN 37127

GRADING DETAIL
SHEET
C05.2