


PORTION OF  
LOT A

PROJECT  
AREA 1D  
LINE, SEE SHEET 2

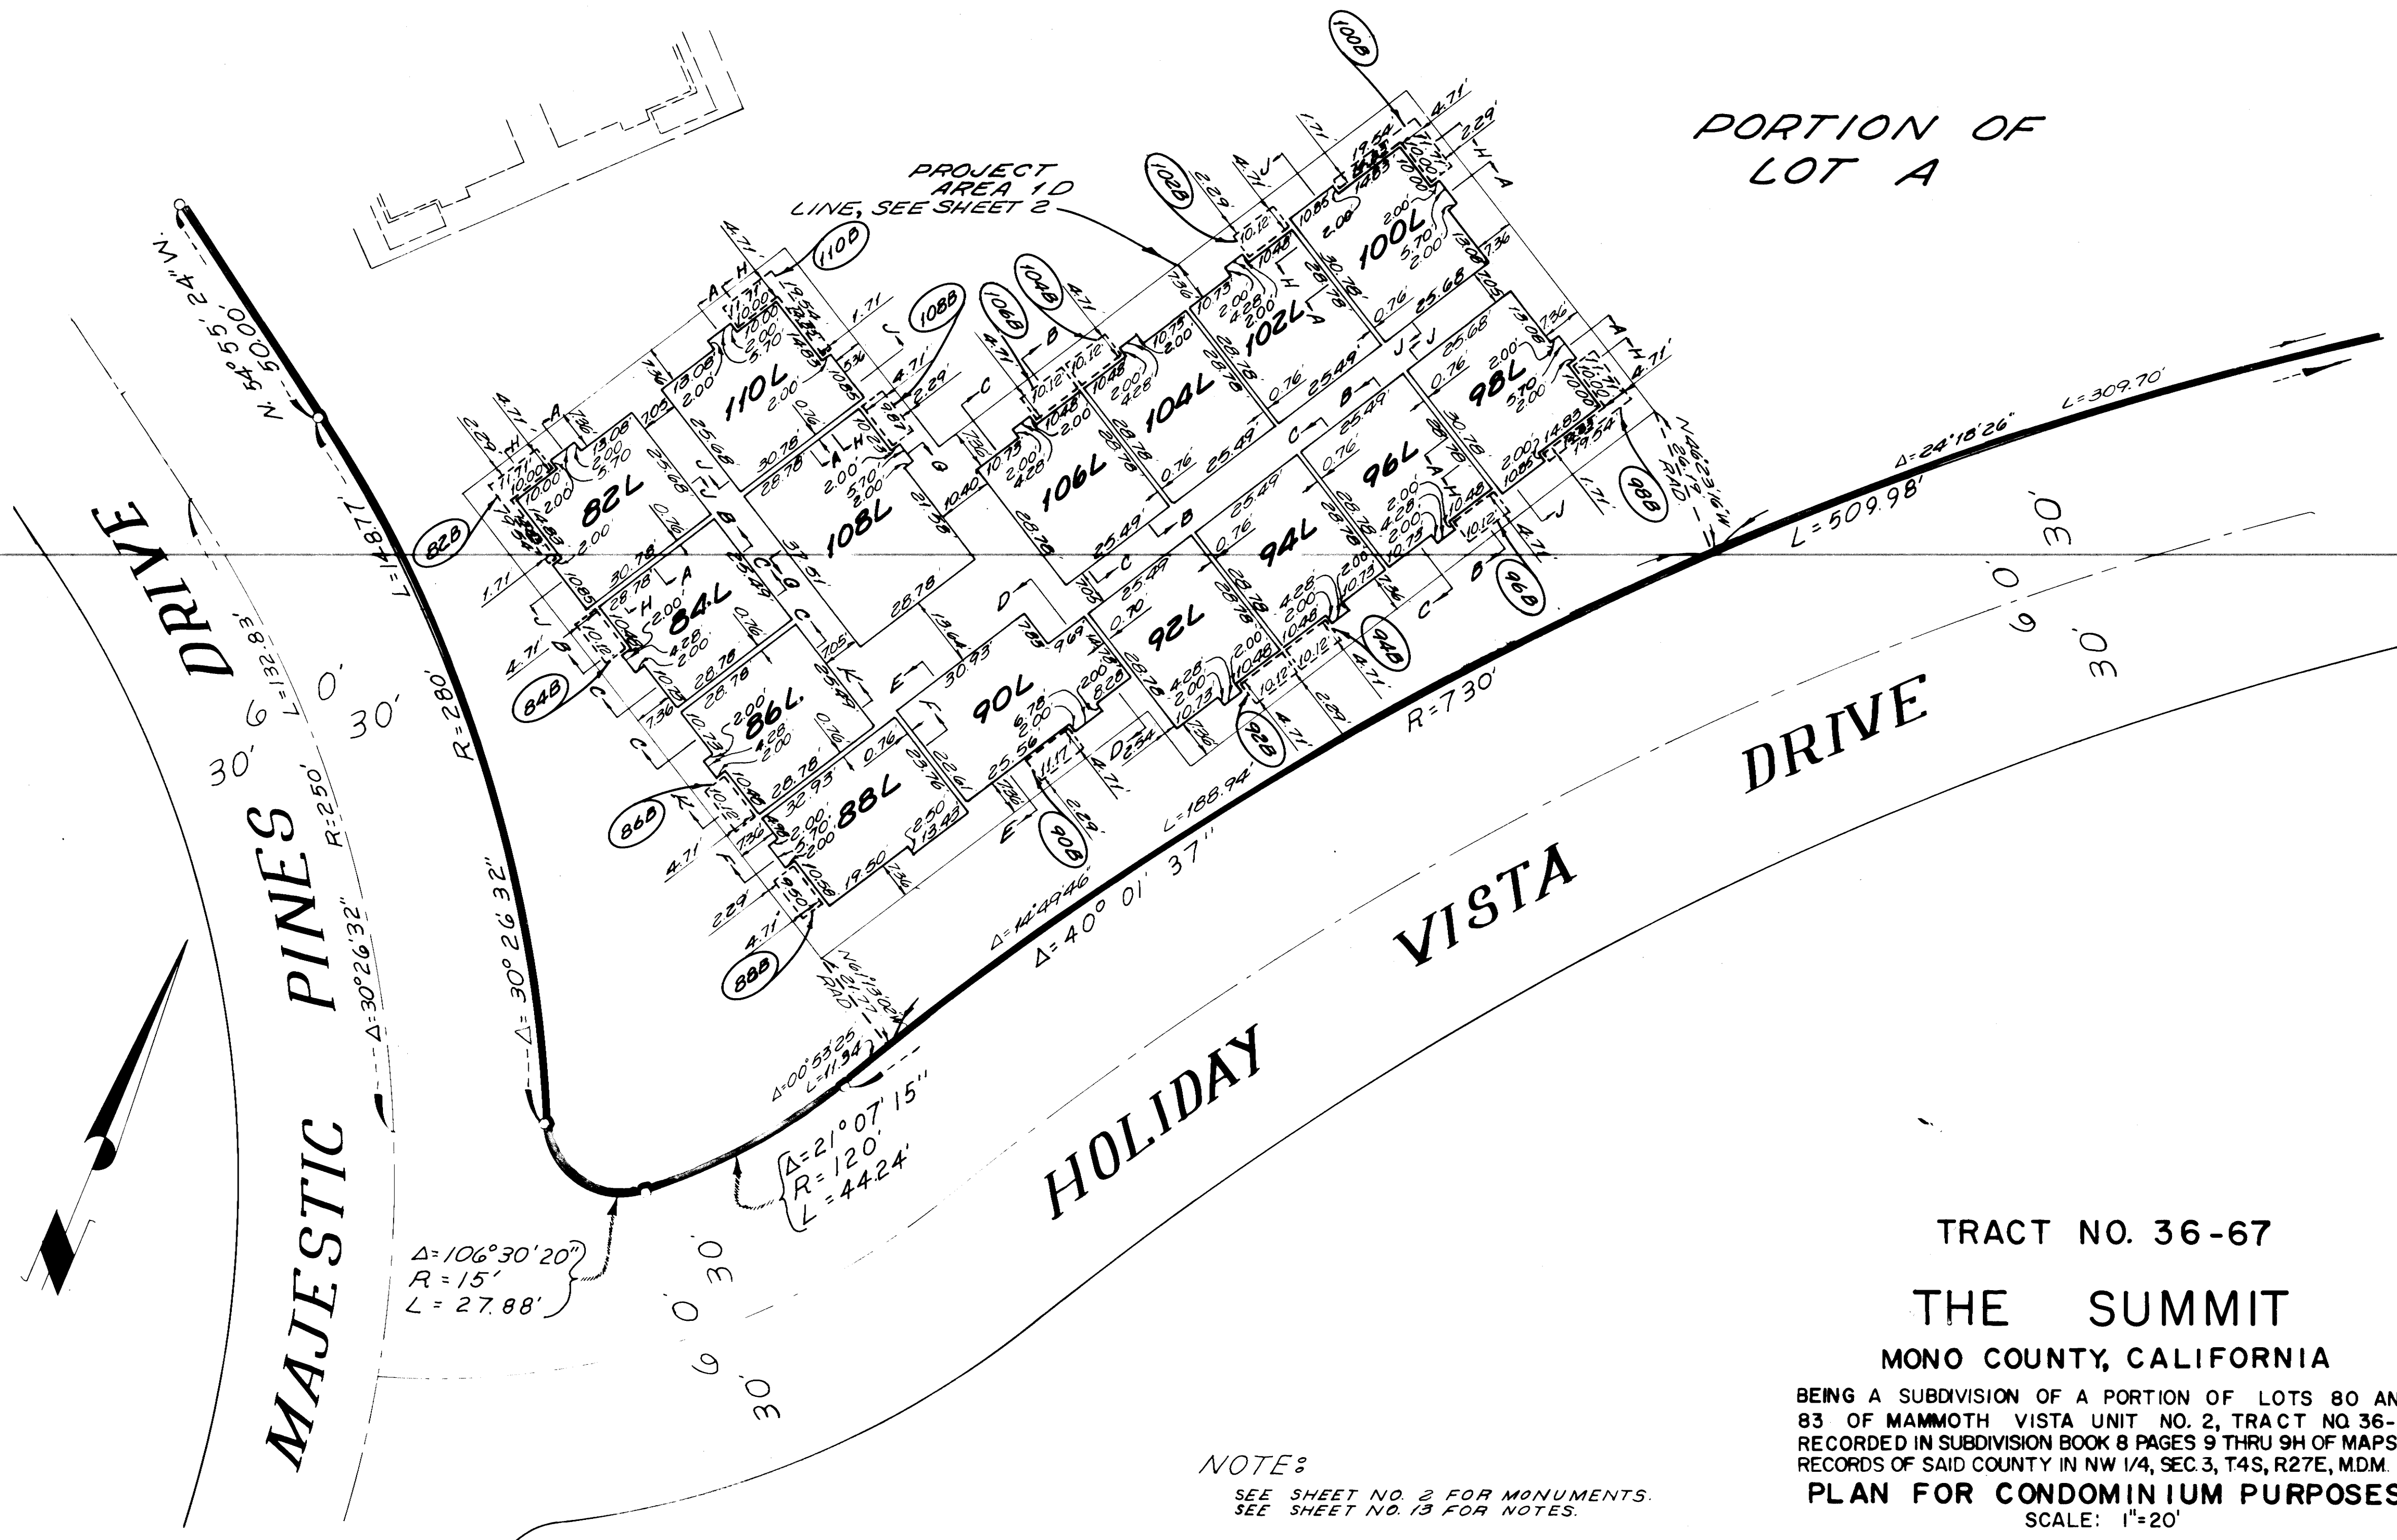

TRACT NO. 36-67

THE SUMMIT

MONO COUNTY, CALIFORNIA

BEING A SUBDIVISION OF A PORTION OF LOTS 80 AND  
83 OF MAMMOTH VISTA UNIT NO. 2, TRACT NO. 36-11  
RECORDED IN SUBDIVISION BOOK 8 PAGES 9 THRU 9H OF MAPS,  
RECORDS OF SAID COUNTY IN NW 1/4, SEC. 3, T4S, R27E, MDM.

PLAN FOR CONDOMINIUM PURPOSES

SCALE: 1"=20'

NOTE:

SEE SHEET NO. 2 FOR MONUMENTS.  
SEE SHEET NO. 13 FOR NOTES.