




8 TYP. SLAB ISOLATION JOINT DETAILS
Scale: 3/4" = 1'-0"

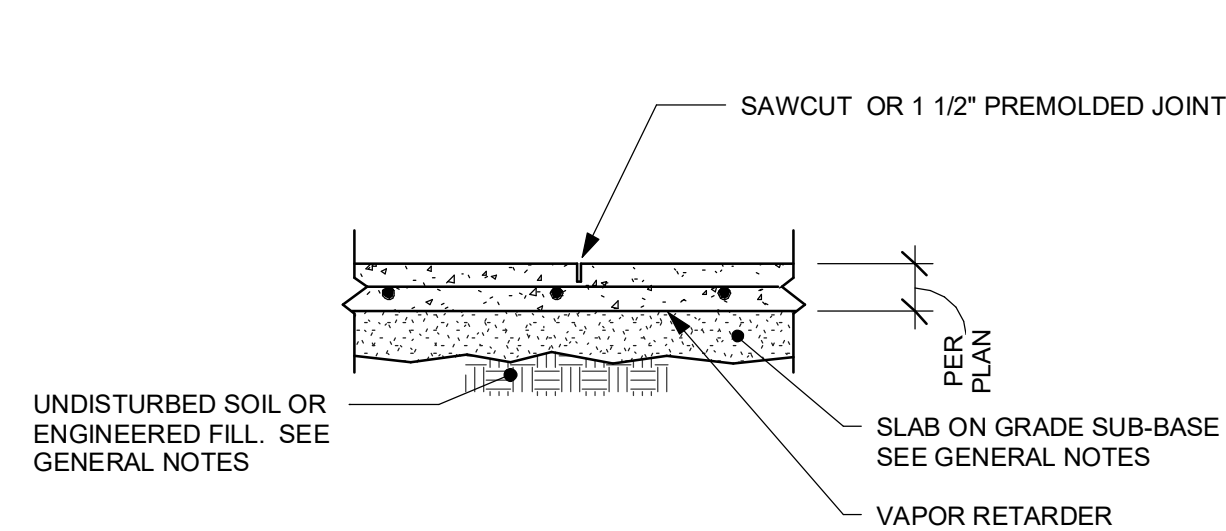


5 TYPICAL SLAB ON GRADE JOINT DETAIL
Scale: 3/4" = 1'-0"

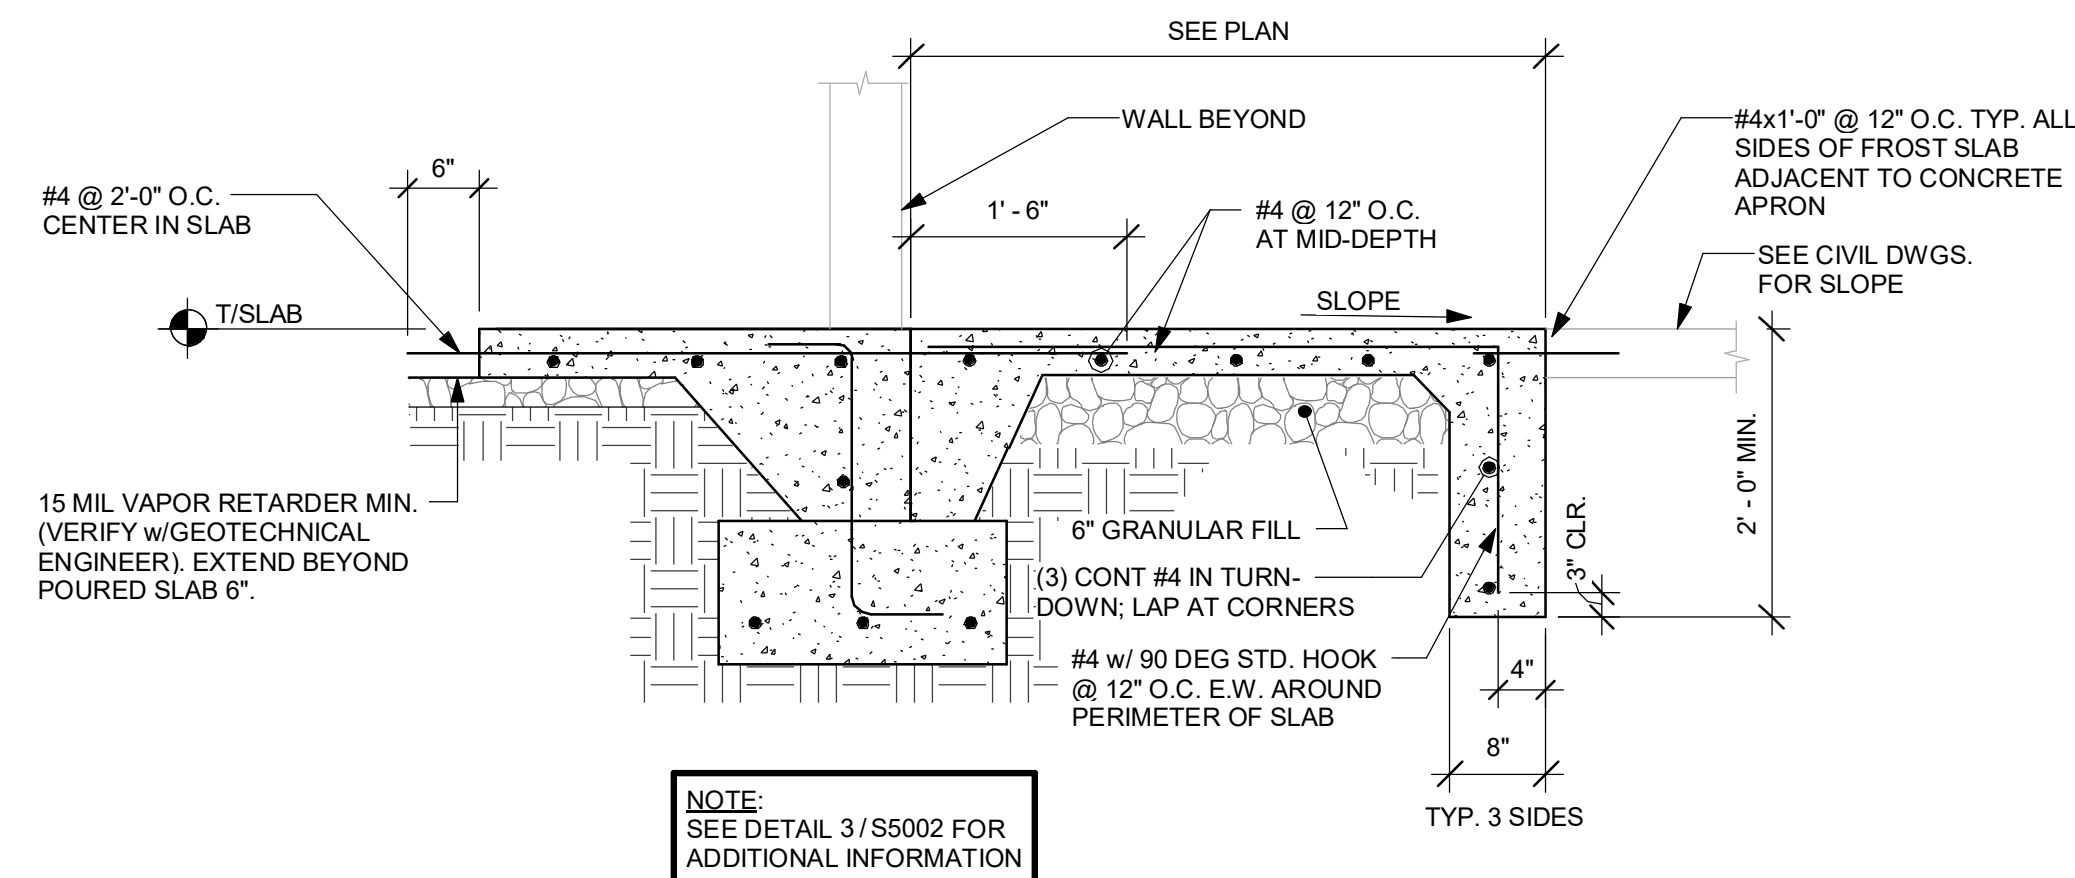


6 FOOTING AT ENTRY
Scale: 3/4" = 1'-0"

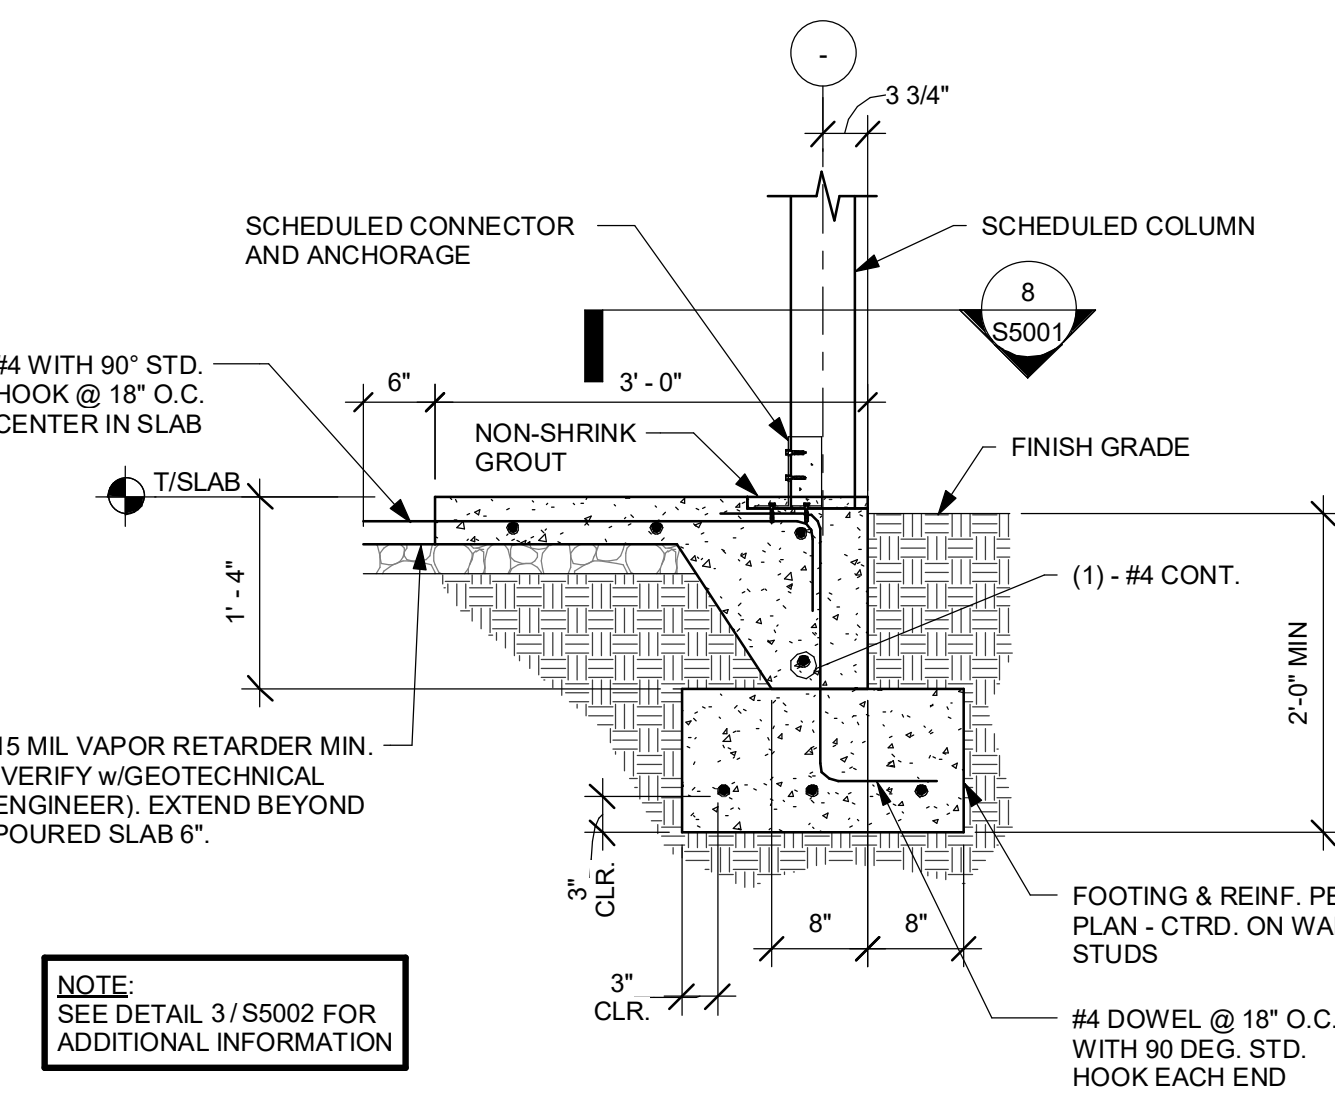


1 SECTION
Scale: 3/4" = 1'-0"

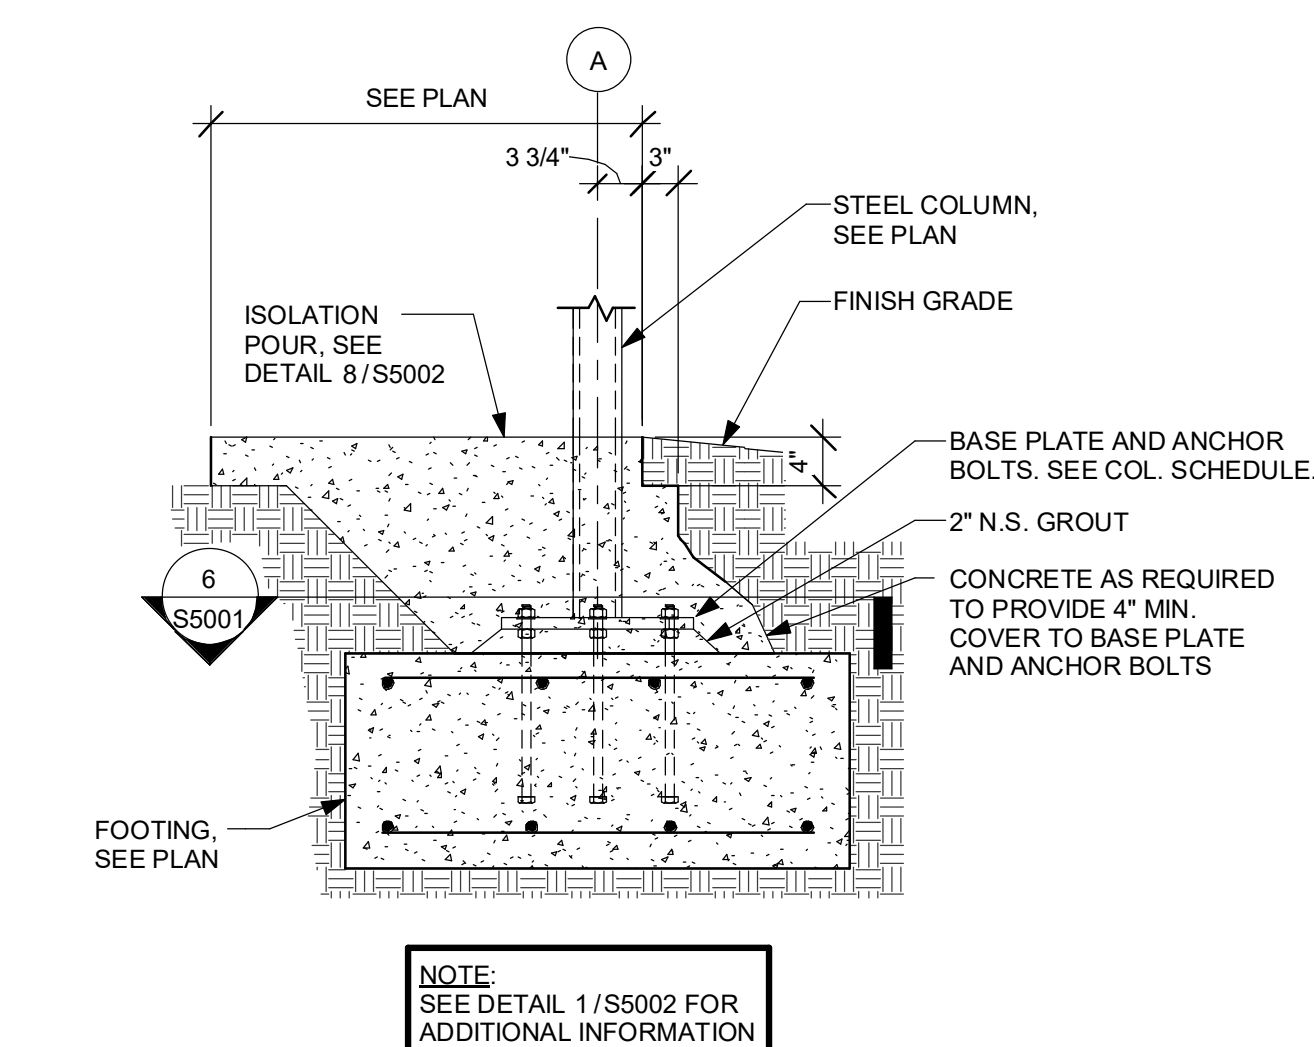

2 SECTION AT MOMENT FRAME COLUMN
Scale: 3/4" = 1'-0"

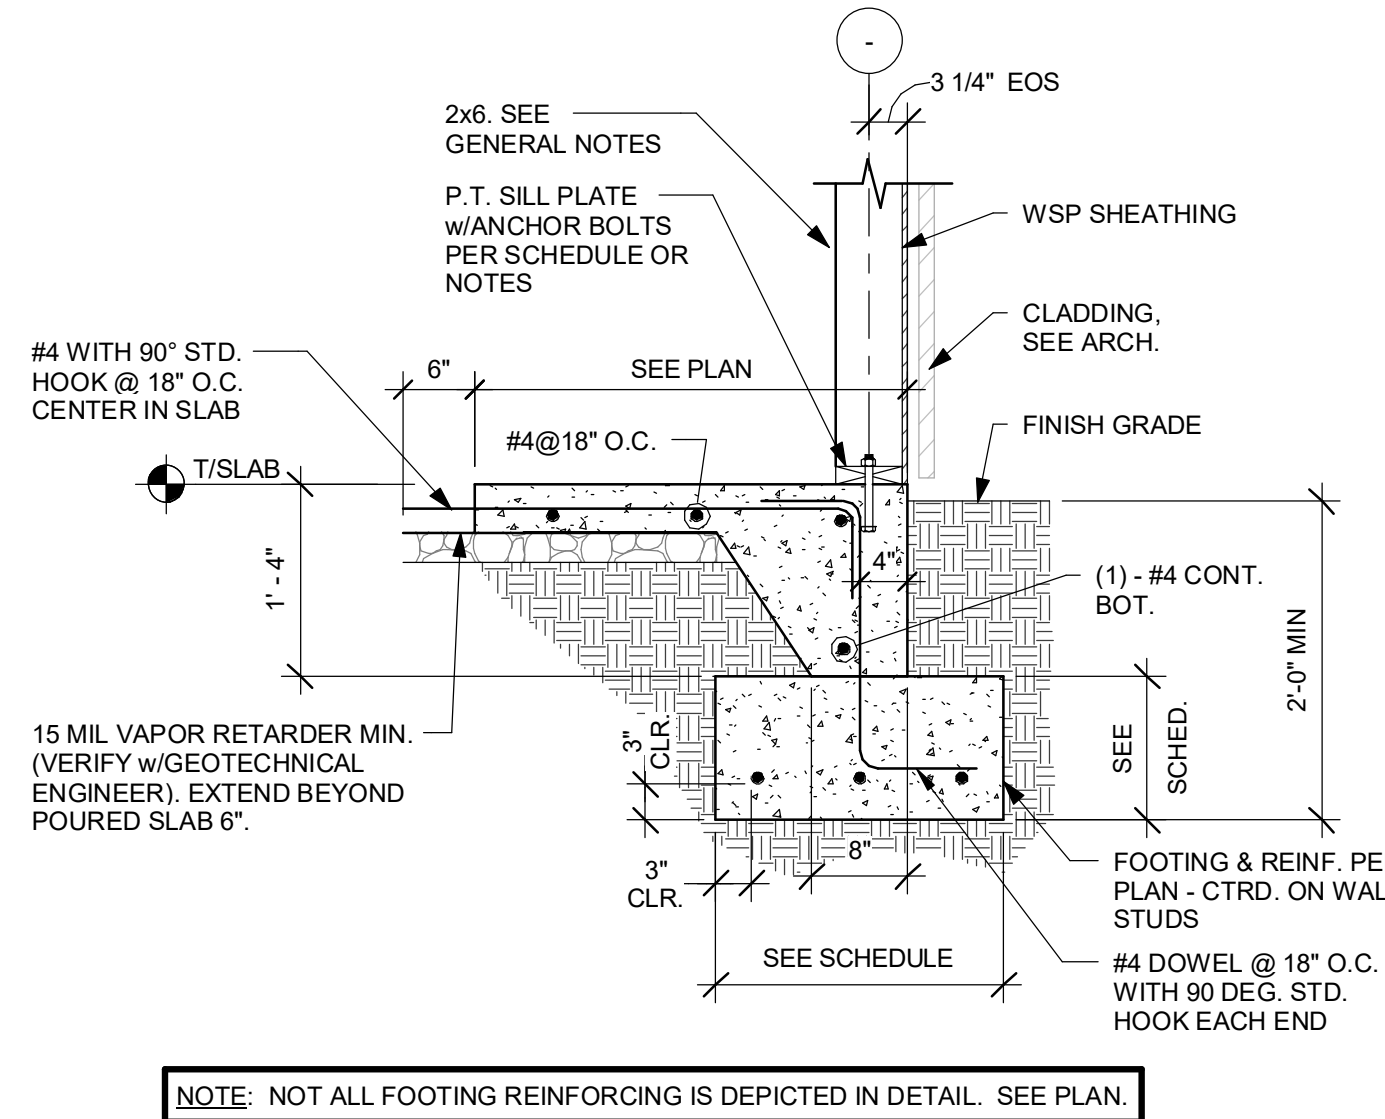

3 EXTERIOR WALL FOOTING
Scale: 3/4" = 1'-0"

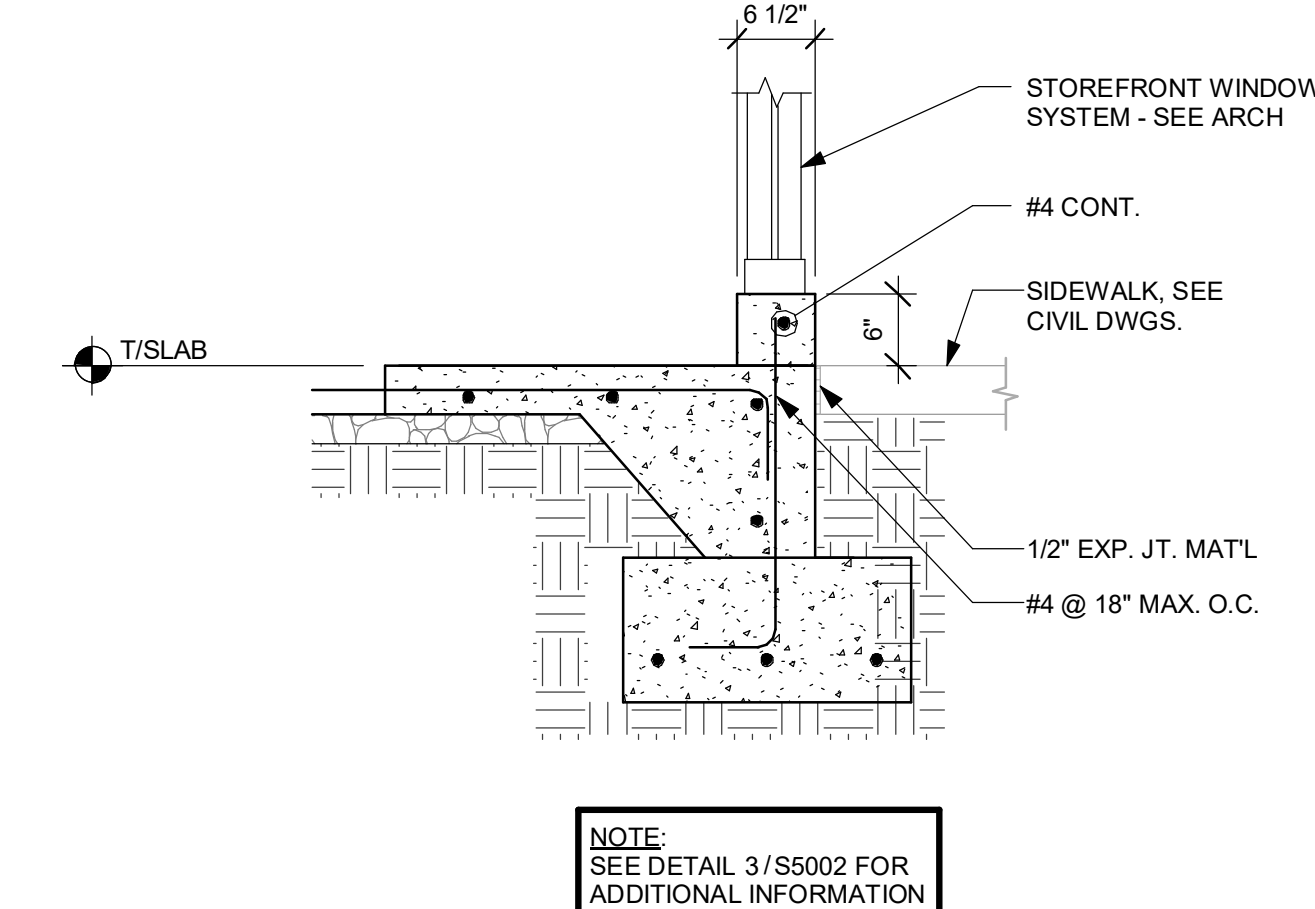

4 FOOTING AT STOREFRONT WINDOW
Scale: 3/4" = 1'-0"

REV.	DATE	DESCRIPTION

WHITSETT
6405 BURLINGTON RD
WHITSETT, NC 27377

FOUNDATION SECTIONS & DETAILS

PERMIT	DATE
BID	
CONSTRUCTION	
RECORD	
PROJECT MANAGER	DESIGNER
AK	MDN

JOB NO.
2020379.16

S5002