


SURVEYOR'S CERTIFICATE

This map was prepared by me or under my direction, and is based upon a field survey in conformance with the requirements of the Subdivision Map Act, at the request of C. J. Rumble on March 8, 1967. I hereby certify that it conforms to the approved tentative map and the conditions of approval thereof; that the provisions of applicable State law and local ordinances have been complied with.

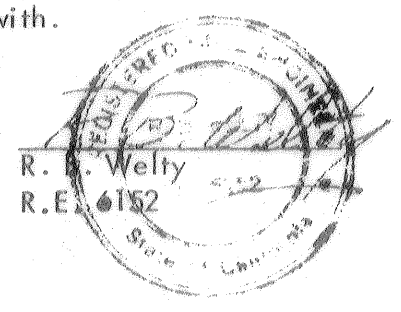

COUNTY SURVEYOR'S CERTIFICATE


This map has been examined this 19th day of JUNE, 1967, for conformance with the requirements of Section 11575 of the Subdivision Map Act.

RICHARD G. BARHITE
County Surveyor
Hunter R. Burch
Deputy

RECORDER'S CERTIFICATE

Filed for record this 20 day of June, 1967, at 11:30 A.M. in Book 3 of Parcel Maps at Page 97 at the request of Surveyor

Steve R. Nelson
County Recorder
By: R. Jones
Asst. Recorder
Fee \$5.00
Instr. No. 19109

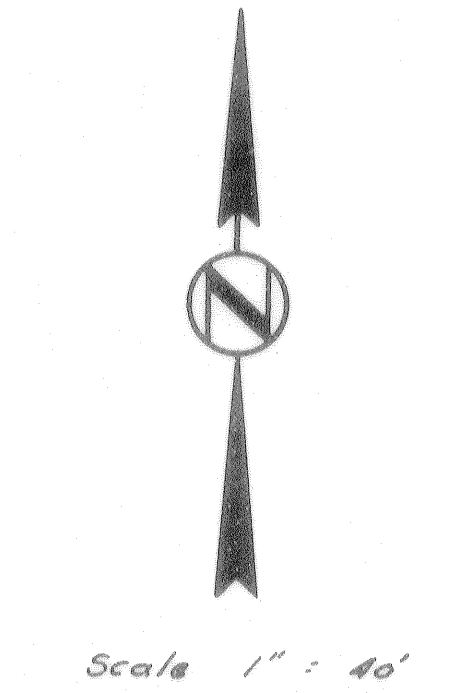

Scale 1" = 40'
Parcel Split File No.: 364.2489
Date Approved: 2-28-67
Zone: RA
Basis of Bearings: N 88° 52' 00" E
as per North line Sec. 13
R/S Vol 2 page 108
• indicates mon. fd.
○ indicates 3/4" IP set - #L.S. 2545

PARCEL MAP		JOB	3643
DIVISION OF A POR. OF THE NW 1/4 OF SECTION 13		DR. BY	C.I.S.
T. 3 S., R. 8 E., M. D. B. & M.		CK. BY	M.R.M.
C.J. Rumble	Modesto, California	DATE	Mar. 1967
R. B. WELTY & ASSOCIATES		SHEET NO.	1
804 FOURTEENTH ST. MODESTO, CALIFORNIA (209) 523-3383		OF	1 SHEETS