



All ideas, designs, arrangement and plans indicated or represented by this drawing are the property of Panda Express Inc. and were created for use on this specific project. None of these ideas, designs, arrangements or plans may be used by or disclosed to any person, firm, or corporation without the written permission of Panda Express Inc.

REVISIONS:

ISSUE DATE:


1st	ISSUE FOR PERMIT	02-15-1
2nd	ISSUE FOR BID	02-22-1

DRAWN BY:

PANDA PROJECT #: S8-17-D4968

ARCH PROJECT #: 1703

Project No.
PE1703

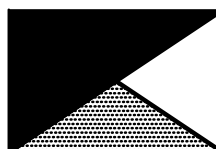

**Kurzynski
& Associates**
CONSULTING ENGINEERS
2900 Lebanon Pike
Suite 201
Nashville, Tennessee 37214



2-21-2017

PANDA EXPRESS


Terrence at Suwanee Gateway (in front of Lowe's)
3276 LAWRENCEVILLE-SUWANEE RD
SUWANEE, GA

2200 TRUE WARM & WELCOME

E-102

SECURITY CAMERA PLAN

TRUE WARM & WELCOME 2200

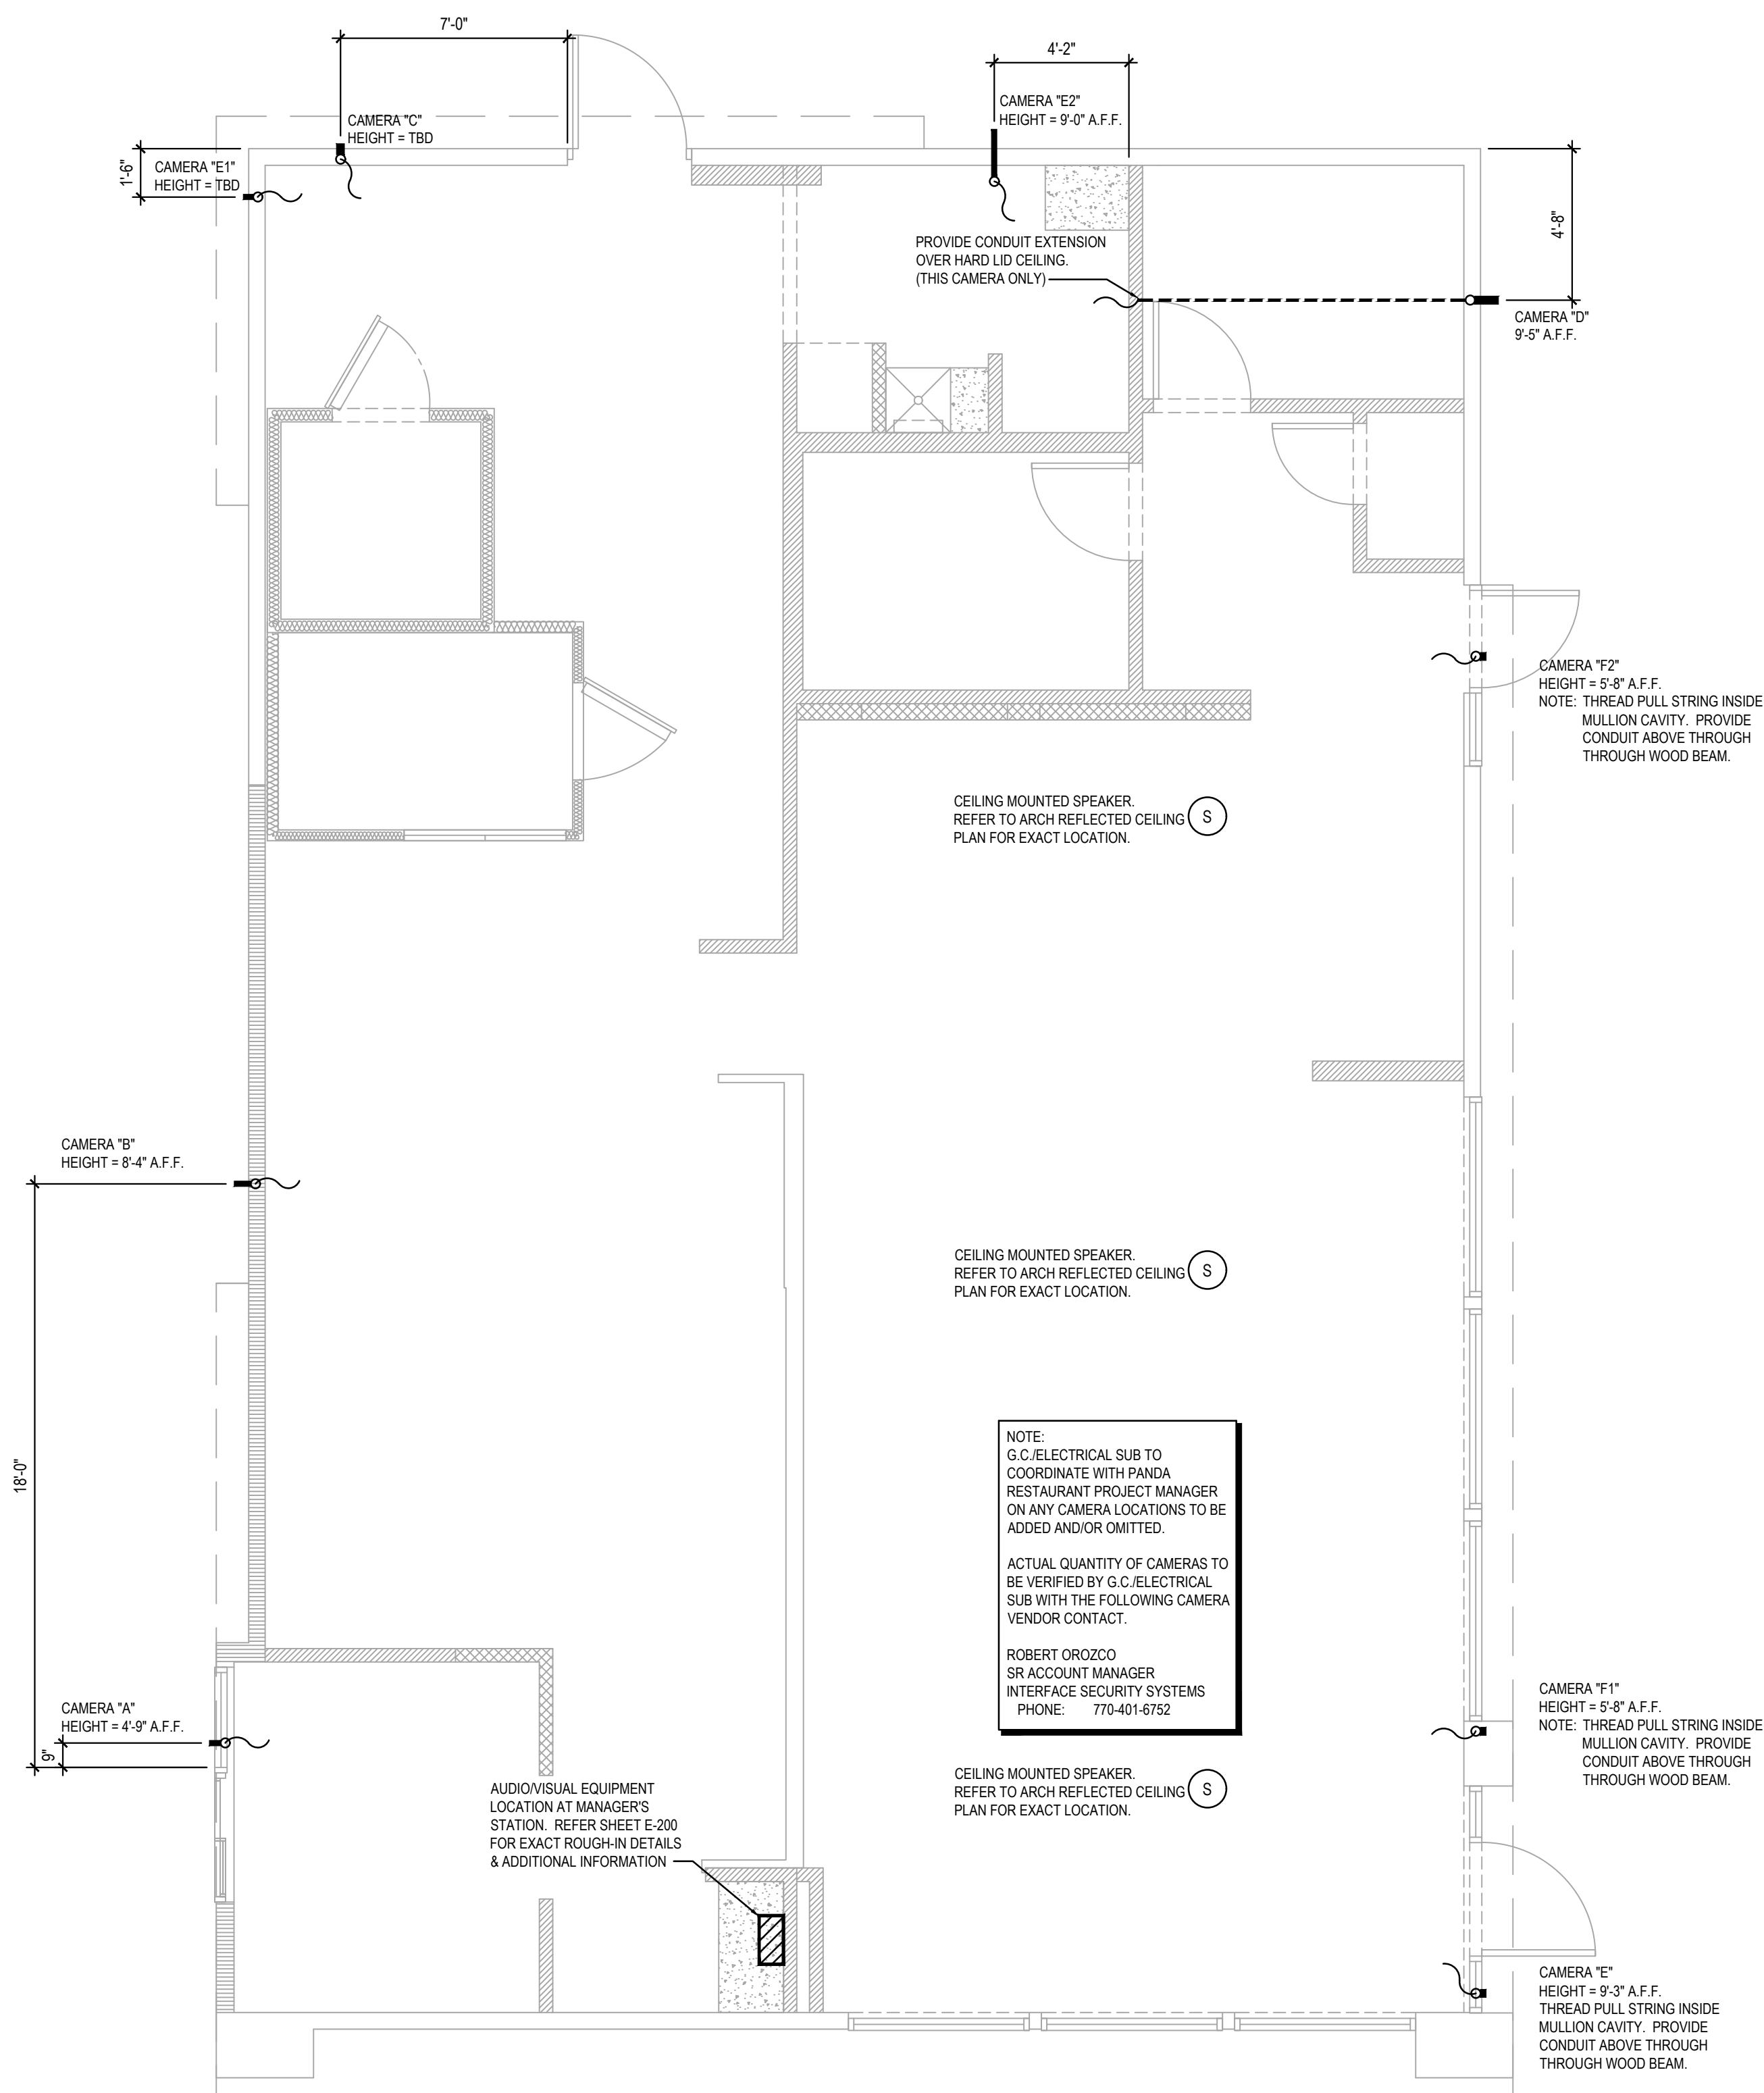

PULL STRING/WIRE.
TEMPORILY TIE STRING OFF TO
STRUCTURE FOR FUTURE
CABLE VENDOR _____

1/2" CONDUIT. ANCHOR TO STUD/FRAMING MEMBER WITH CONDUIT CLAMP. STUB UP TO A MINIMUM OF 6" ABOVE ADJACENT CEILING - U.N.O. —

1/2" CONDUIT. ANCHOR TO STUD/FRAMING MEMBER WITH CONDUIT CLAMP. STUB UP TO A MINIMUM OF 6" ABOVE ADJACENT CEILING - U.N.O. —

STUB CONDUIT THROUGH EXTERIOR WALL. END OF CONDUIT TO BE FLUSH WITH ARCHITECTURAL FINISH.

CONDUIT STUB ONLY - DO NOT PROVIDE JUNCTION BOX ON EXTERIOR OF BUILDING. —

REFER PLAN

NOT USED	3
NOT TO SCALE	E-102

CONDUIT ROUGH-IN DETAIL	2
NOT TO SCALE	E-102

SECURITY CAMERA PLAN	1
Scale= 1/4" = 1'-0"	E-102

